



PRIMEALUX

DURABLE · AFFORDABLE · GREEN

Affiliate of Orbit Aluminum Industries

SHAAPES

U N L I M I T E D

ALUMINUM BUILDING PRODUCTS


PRIMEALUX & SHAPES Unlimited

With our extensive geographic market coverage and longstanding fencing contractor relationships, SHAPES Unlimited has executed an exclusive market distribution agreement with PRIMEALUX. This relationship marries one of the global leaders in aluminum extrusion, with a coordinated collection of proprietary fencing, railing and exterior product offerings, all serviced via SHAPES quick-ship domestic inventories.

The unique combination of durable, attractive and sustainable products across a broad series of designs and applications under the PRIMEALUX brand, coupled with SHAPES 30 years of service excellence offers our targeted customers increased revenue, profitability and operational efficiency.

PrimeAlux Aluminum Fence

PrimeAlux Fence is a premium modular fencing system combining elegant design, high quality, and value. Our innovative insert slats are made of pre-painted aluminum coils with PU foam core providing superior flatness and strength while maintaining light weight.

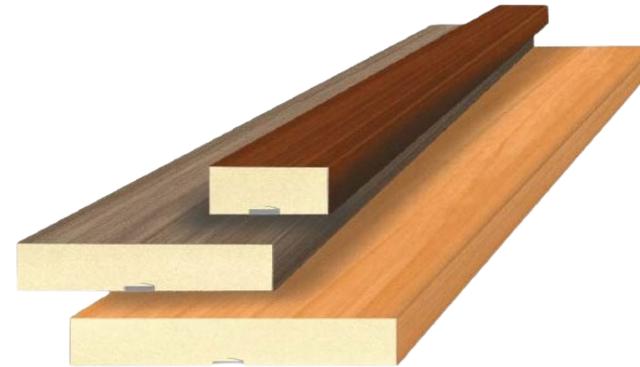

Prime Aluminum Fence Features and Benefits

Unique Features and Benefits



Our fence system is ready to assemble, easy to install, and will surely add value to your home. The vibrant rich colors and textures will be guaranteed to sustain the look of your fence for years with minimal maintenance while it remains insect, stain, and mold-free.

PrimeAlux Fence variety of designs and configurations will enhance and complement your outdoor architecture.



Innovative
modern design



Lightweight &
high strength



Easy to install



Durable under extreme
weather conditions



Affordable &
maintenance free



Variety of
colours & natural
wood designs

PRIMEALUX Comparative Competitive Analysis

| | Material | Weight Installation Complexity | Colors/Coatings Warranty | Price Comparison | Environmental Impact |
|-------------------|---|---|--|---------------------------|--|
| PrimeAlux | PU foam core aluminum (lightweight, durable) | Lightweight with slide-in system, easy and fast to install | Wide range of colors, including realistic wood-like textures, premium coating, & long warranty | Affordable mid-end market | Eco-friendly; recyclable aluminum, produced with 50% solar power, 40% recycled content |
| Extruded Aluminum | Solid extruded aluminum (heavy, very durable) | Heavy, requires more handling effort & time | Various colors, but limited in textures. Certain colors may have long lead times | Premium high-end market | Recyclable aluminum, though wood effect by heat sublimation generates plastic film that is not easily recyclable. |
| Vinyl | Polyvinyl Chloride (PVC, lightweight but less impact-resistant) | Lightweight, easy to install | Several colors but less realistic (Artificial) looking | Affordable mid-end market | None biodegradable & recyclable; Production process involves the release of harmful chemicals, including dioxins |
| WPC (Composite) | Wood-Plastic Composite (WPC, dense and durable) | Heavier, more handling demand requires strong support and takes longer to install | Multiple natural colors; mimics wood textures well but fewer custom options, but less realistic (Artificial) looking | Mid to High end market | Although it contains wood fibers, which are organic, the plastic components—typically PVC, polyethylene, or polypropylene—are not biodegradable. |

PrimeAlux Aluminum Fence Wind Load Test



Wind Load Test

Two Rail Privacy Horizontal Fence 6'x6'

The 6' x 6' Privacy Fence Panel has undergone wind load laboratory testing and demonstrated its strength by withstanding a force of 1102 Pound-force (Lbf). This performance equates to a wind resistance of up to 107 Miles per hour (Mp/h), indicating the panel's robustness and durability in severe weather conditions, aligning with our commitment to quality and safety.

Results

| | |
|----------|----------|
| 1102 Lbf | 107 Mp/h |
|----------|----------|

| Experiment # | Accumulative Applied Force (kg) | Equivalent Wind Velocity (km/h) | Deflections (inch) |
|--------------|---------------------------------|---------------------------------|--------------------|
| 1 | 311 | 57 | 0.19 |
| 2 | 573 | 77 | 0.47 |
| 3 | 664 | 83 | 0.70 |
| 4 | 807 | 91 | 0.90 |
| 5 | 910 | 97 | 1.14 |
| 6 | 999 | 101 | 1.33 |
| 7 | 1043 | 104 | 1.53 |
| 8 | 1082.5 | 106 | 1.77 |
| 9 | 1102 | 107 | - |

Wind load tests on aluminum fencing helps ensure that the fence can withstand strong winds and harsh weather conditions without being damaged or uprooted.

- Structural Integrity
- Safety assurances
- Durability
- Code Compliance
- Customer Confidence

PrimeAlux Aluminum Fence Fire Rating Test Class A

FIRE TEST REPORT

SCOPE OF WORK
ASTM E84 TESTING ON PRIMEALUX PRIVACY SLAT FENCE SYSTEM

REPORT NUMBER
T0044.01-121-24

TEST DATE
09/25/25

ISSUE DATE
10/06/25

PAGES
11

DOCUMENT CONTROL NUMBER
RT-R-AMER-Test-2780 (08/16/24)
© 2017 INTERTEK



SECTION 2 SUMMARY OF TEST RESULTS

Specimen I.D.: PrimeAlux Privacy Slat fence system


ASTM E84 Test Results

| FLAME SPREAD INDEX | SMOKE DEVELOPED INDEX |
|--------------------|-----------------------|
| 0 | 50 |

*See Section 8 for additional information and commentary


For INTERTEK B&C:

| | |
|----------------------|--|
| COMPLETED BY: | Graham Brillhart |
| TITLE: | Technician I |
| SIGNATURE: |  Digitally Signed by: Graham Brillhart |
| DATE: | 10/06/25 |
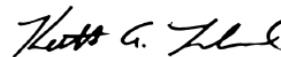
| | |
|---------------------|---|
| REVIEWED BY: | Keith Leonhard |
| TITLE: | Test Engineer |
| SIGNATURE: |  Digitally Signed by: Keith A. Leonhard |
| DATE: | 10/06/25 |

PrimeAlux Aluminum Fence Systems

Whether you're looking for a horizontal or vertical fence, we offer a wide selection of designs to choose from that can enhance the appearance of your property and keep it stylish. With our wide range of options, you can find the perfect aluminum fence to suit your taste.

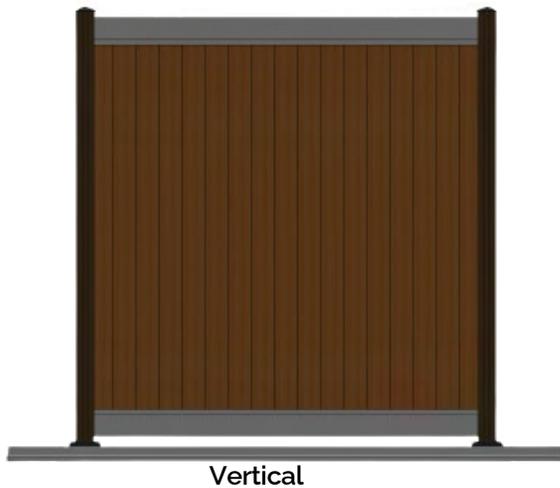


PrimeAlux Aluminum Fence Configurations


We understand the importance of privacy and security in your outdoor space. Thus, we offer a range of configurations, including Privacy, Privacy-Plus, and Semi-Privacy, to accommodate your needs and enhance your outdoor living experience.



Privacy

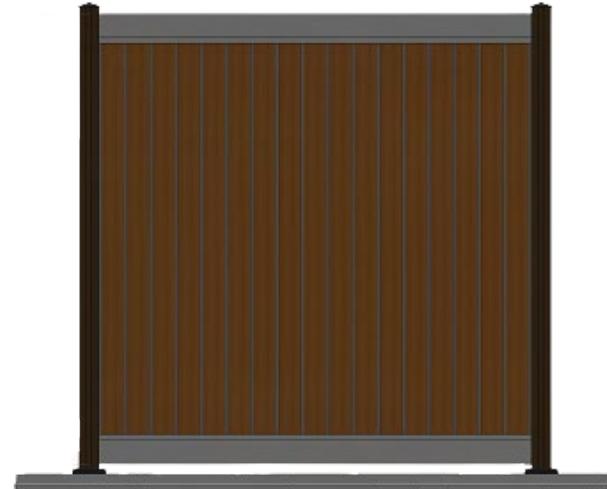

Privacy Plus

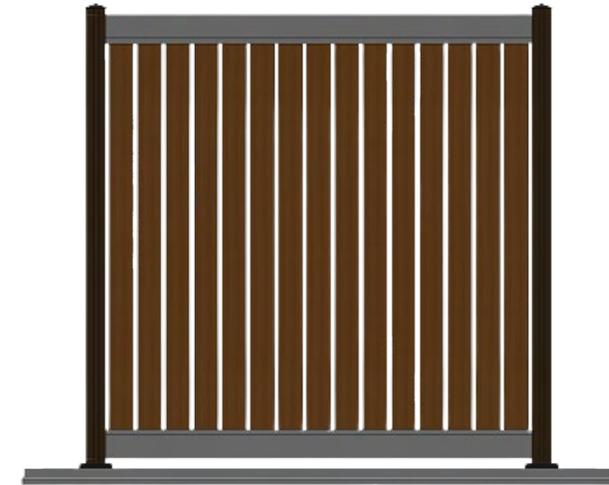

Semi-Privacy 15mm spacing

PrimeAlux Aluminum Fence Sizes

We offer a variety of fence sizes to fit any property including custom sizes. Whether it's a residential home, park, or even commercial building. We have the perfect solution to meet your needs and elevate your outdoor living experience.

4' H x 6' W

6' H x 6' W




Custom sizes

4' H x 8' W

6' H x 8' W

8' H x 6' W

8' H x 8' W

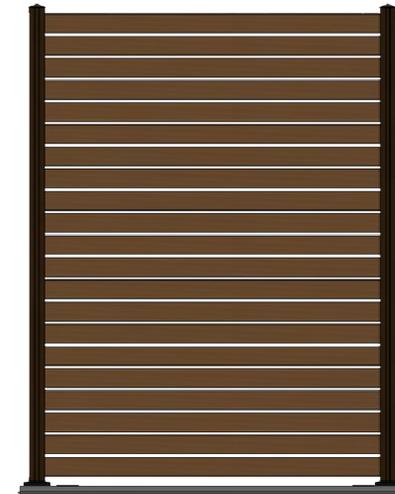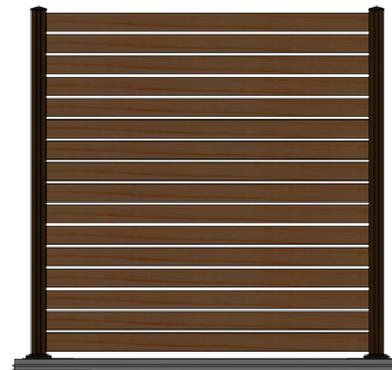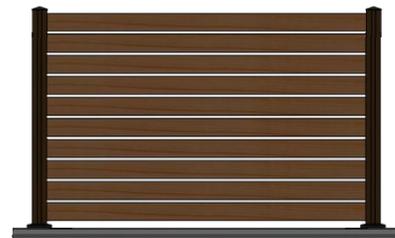


PrimeAlux Aluminum Privacy Screens


PrimeAlux offers high-quality privacy screens to protect people and property from unwanted eyes and ears, while also giving a space a polished look.

Available Sizes

| | | |
|---------|--|---------|
| SC36 | (W3' x H6') Privacy Screen | W3'xH6' |
| SC36+ | (W3' x H6') Privacy+ Screen | W3'xH6' |
| SC36S | (W3' x H6') Semi Privacy Screen | W3'xH6' |
| SC46 | (W4' x H6') Privacy Screen | W4'xH6' |
| SC46+ | (W4' x H6') Privacy+ Screen | W4'xH6' |
| SC46S | (W4' x H6') Semi Privacy Screen | W4'xH6' |
| SCP36 | (W3' x H6') Planter Privacy Screen | W3'xH6' |
| SCP36+ | (W3' x H6') Planter Privacy+ Screen | W3'xH6' |
| SCP36S | (W3' x H6') Planter Semi Privacy Screen | W3'xH6' |
| SCP46 | (W4' x H6') Planter Privacy Screen | W4'xH6' |
| SCP46+ | (W4' x H6') Planter Privacy+ Screen | W4'xH6' |
| SCP46S | (W4' x H6') Planter Semi Privacy Screen | W4'xH6' |
| SC2P36 | (W3' x H6') Dbl Planter Privacy Screen | W3'xH6' |
| SC2P36+ | (W3' x H6') Dbl Planter Privacy+ Screen | W3'xH6' |
| SC2P36S | (W3' x H6') Dbl Planter Privacy Plus Fence Panel | W3'xH6' |
| SC2P46 | (W4' x H6') Dbl Planter Privacy Screen | W4'xH6' |
| SC2P46+ | (W4' x H6') Dbl Planter Privacy+ Screen | W4'xH6' |
| SC2P46S | (W4' x H6') Dbl Planter Privacy Plus Fence Panel | W4'xH6' |

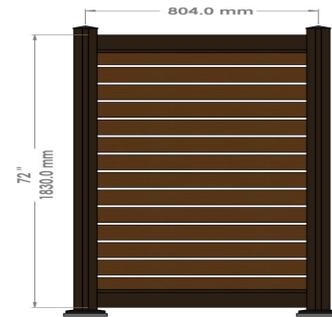

Semi Privacy Screen - One Cell
W 804 x 1830 mm

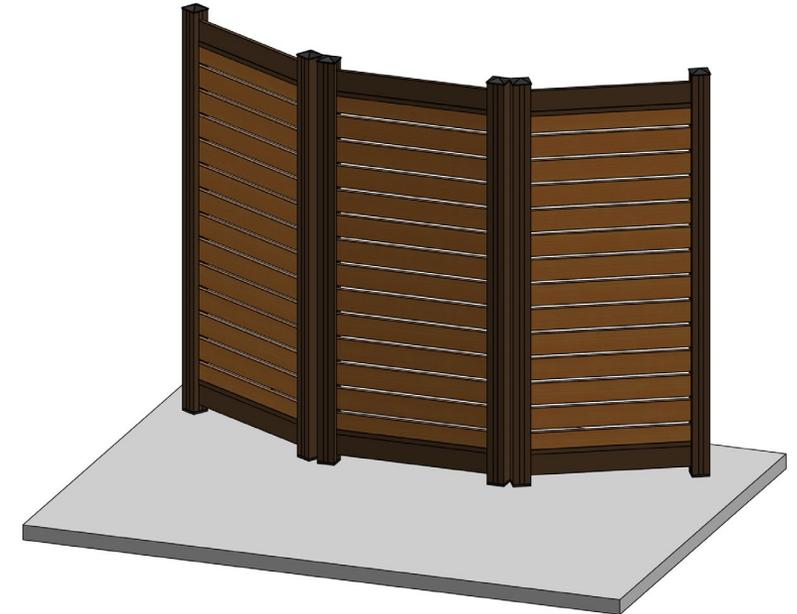

PrimeAlux Aluminum Fence Colors

At PrimeAlux Fence, we understand that your fence is more than just a boundary marker. It's an extension of your home and your style. That's why we offer six standard and three premium colors for our fences. However, if you are looking for a specific and unique color to match your property, we can also produce your color match.



Grey Walnut
WU0201



Walnut
WU0112




Elmwood
WY0870



Natural Walnut
WU0384



Dark Walnut
WU0497

 

Grey Brown
PL0598
RAL 8022
Post & Slat Color




White Walnut
WU0909

Premium Custom Colors




Anthracite Grey PL 0668

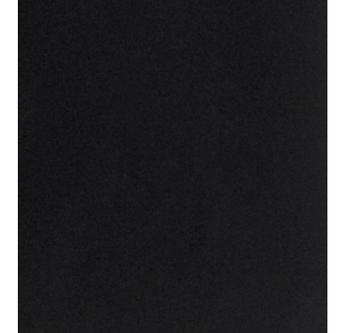


Black PL 0741

PrimeAlux Aluminum Fence Components

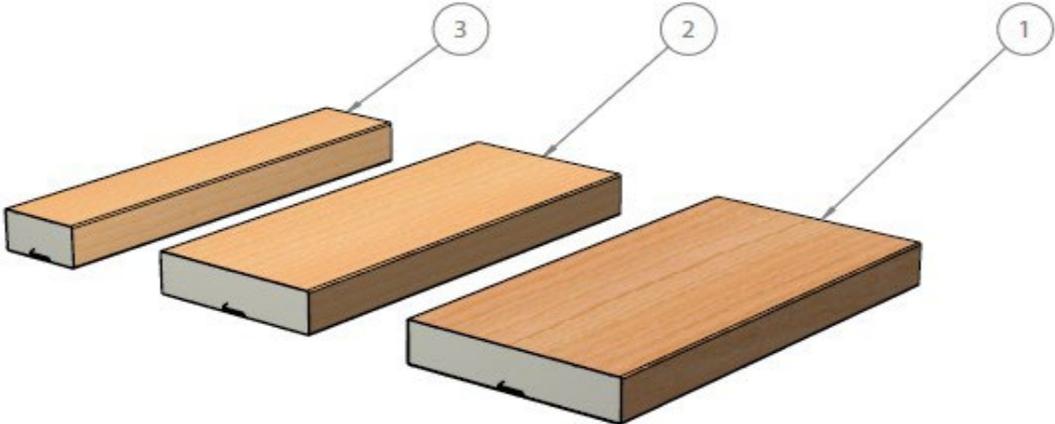


Coil is 0.019" thickness
(0.5 mm)

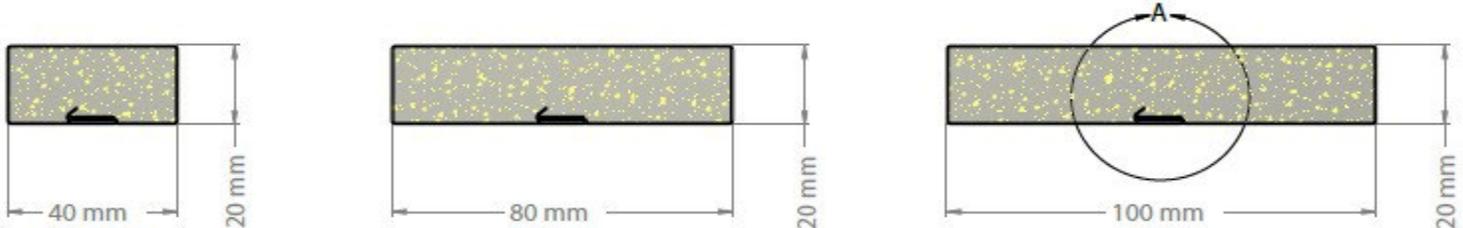

- 1. Aluminum Slat 20 x 100 (mm) 4" Standard
- 2. Aluminum Slat 20 x 80 (mm) 3.2"
- 3. Aluminum Slat 20 x 40 (mm) 1.6"

DETAIL A
SCALE 2 : 1

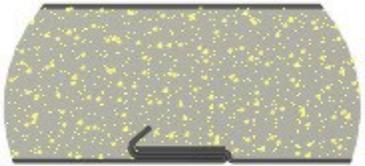


Aluminum Slat
Details

PrimeAlux Aluminum Fence Components

Horizontal

The diagram illustrates the various components that make up the fence. The horizontal fence design is simplistic, allowing for seamless assembly and installation. Specialized tools or expertise is not necessary, making it an excellent choice for do-it-yourself projects.

- | | | |
|-----------------------|---------------|--------------|
| 1. Roll-Black Screws | 4. Base Cover | 7. Spacer |
| 2. Base plate | 5. Post | 8. Post Cap |
| 3. Fixing Post Screws | 6. Post Cover | 9. Alu Slats |

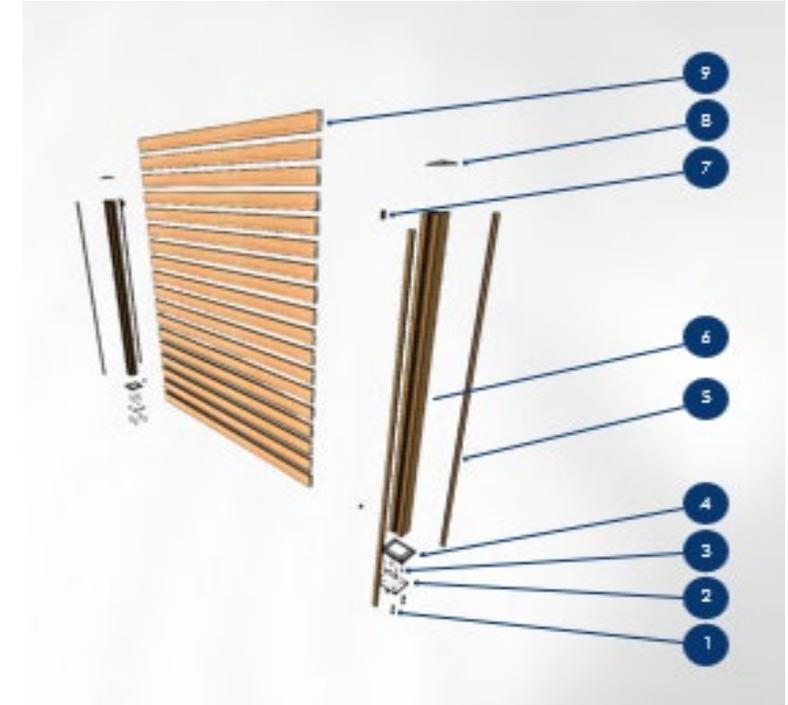

PrimeAlux Aluminum Fence Components


Vertical

The illustration shows the various parts that make up the fence. The vertical fence design is simple, allowing for easy assembly and setup. No specialized tools or skills are required, making it an excellent option for do-it-yourself projects.

1. Fixing Post Screws
2. Base Plate
3. Roll Black Screws


4. Base Cover
5. Post
6. Post Cover

7. Alu Slat
8. Spacer
9. Post Cap
10. Alu Rail


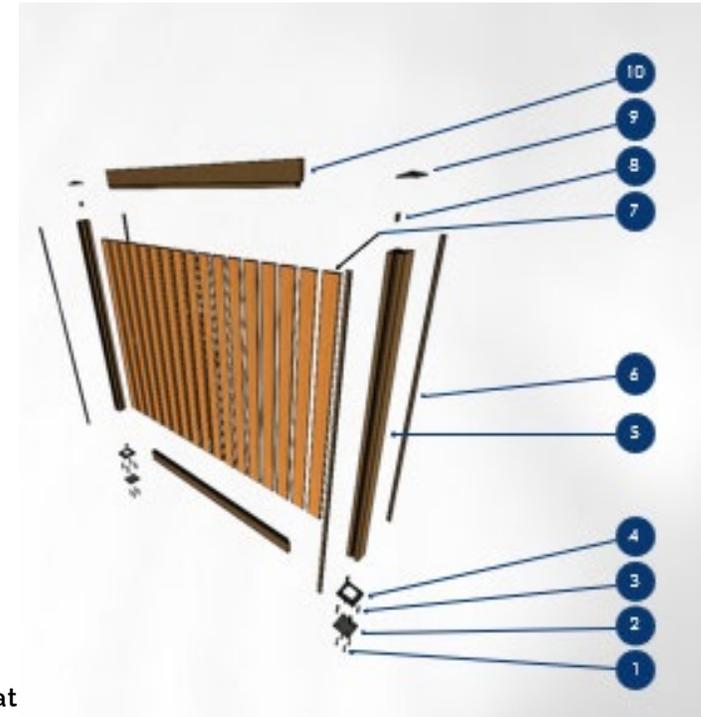


PrimeAlux Aluminum Fence Post Sizes

Our fences can be installed either underground or on ground, making them suitable for a wide range of applications and environments.

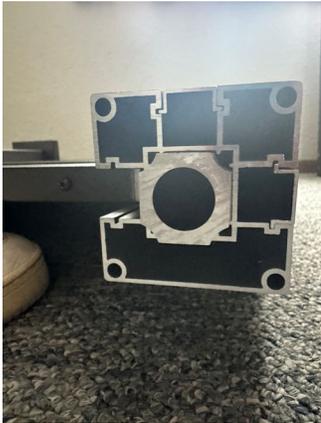


PrimeAlux Drivable Impact Post

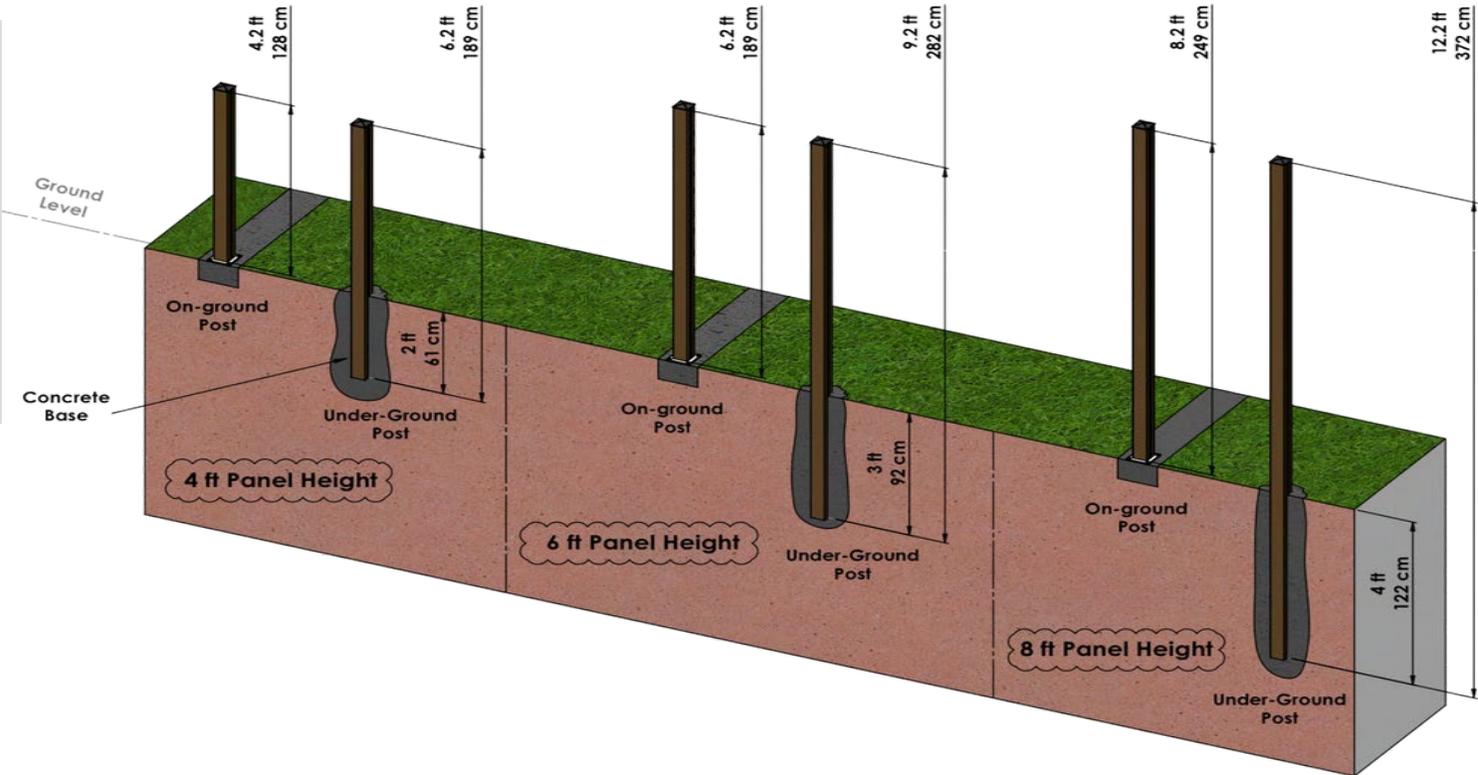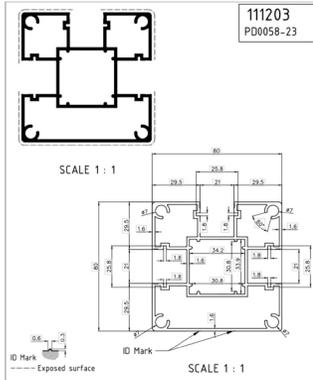


PrimeAlux Aluminum Slope/Racking Hardware Option #1

Slopes and inclines pose installation difficulties. Uneven terrain impacts fence alignment and appearance. PrimeAlux specialized sloping and racking hardware allows for seamless installation.


Our fences can be installed on any degree of slope or grade, however typically up to 45 +/- degrees is most common. Each racking adaptor can be cut at your required angles and 4 are required for each panel. Slats, top and bottom rails will need to be cut on any slope greater than 5 degrees.

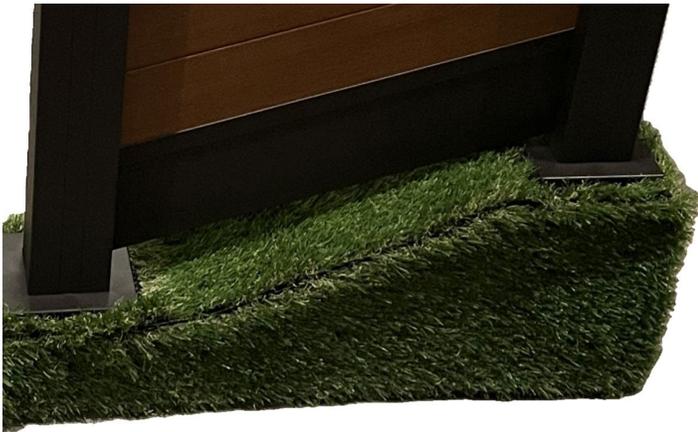



PrimeAlux Aluminum Slope/Racking Hardware

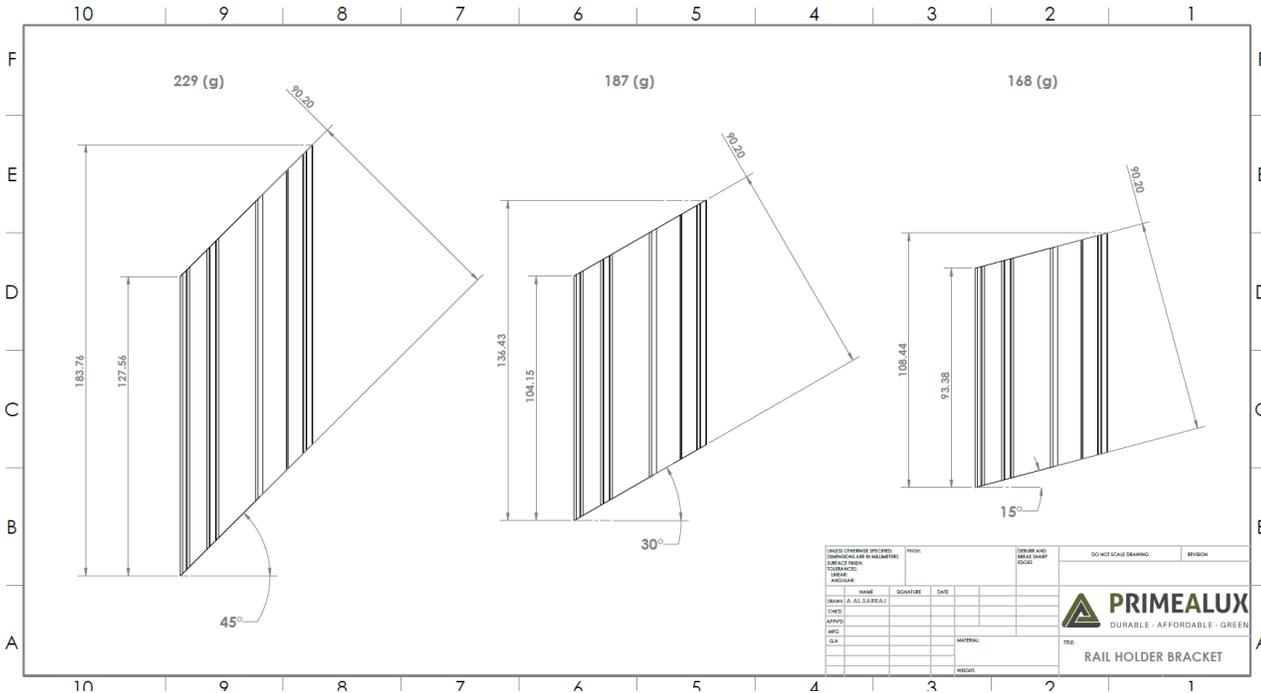

Cut Guide
 4" Rack Bracket 5 – 15 Degrees 4.3"
 4" Rack Bracket 16 – 30 Degrees 5.4"
 4" Rack Bracket 31 – 45 Degrees 7.2"

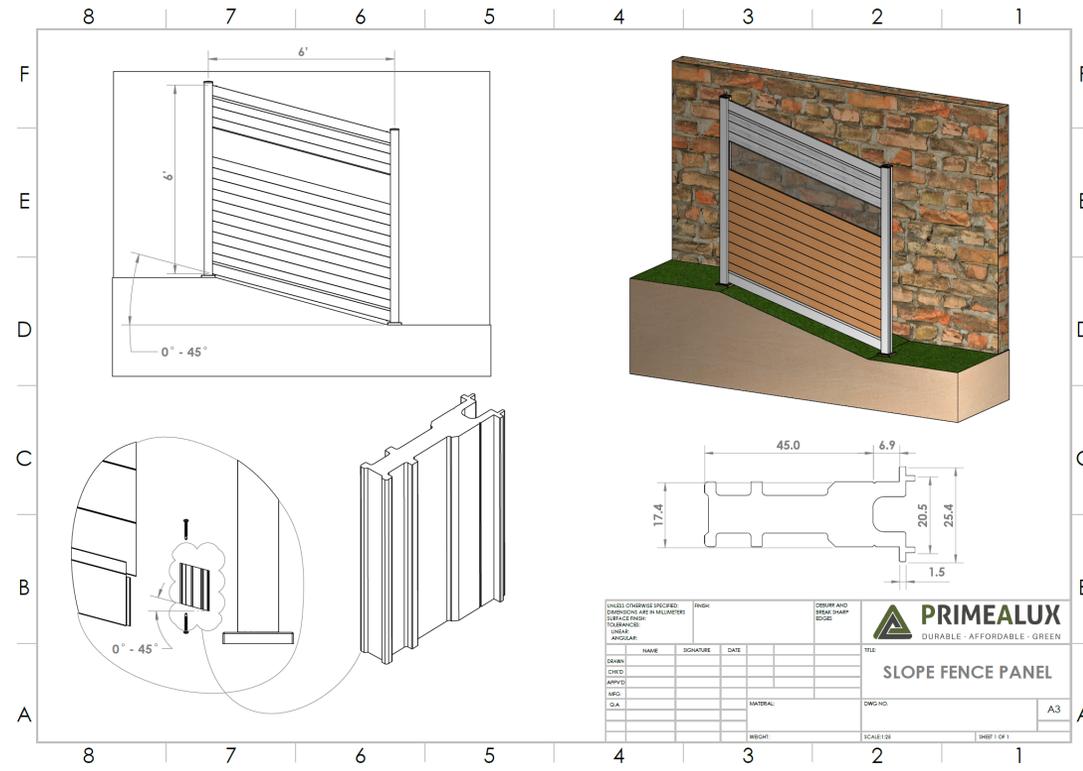

PrimeAlux Aluminum Slope/Racking Hardware Option #2

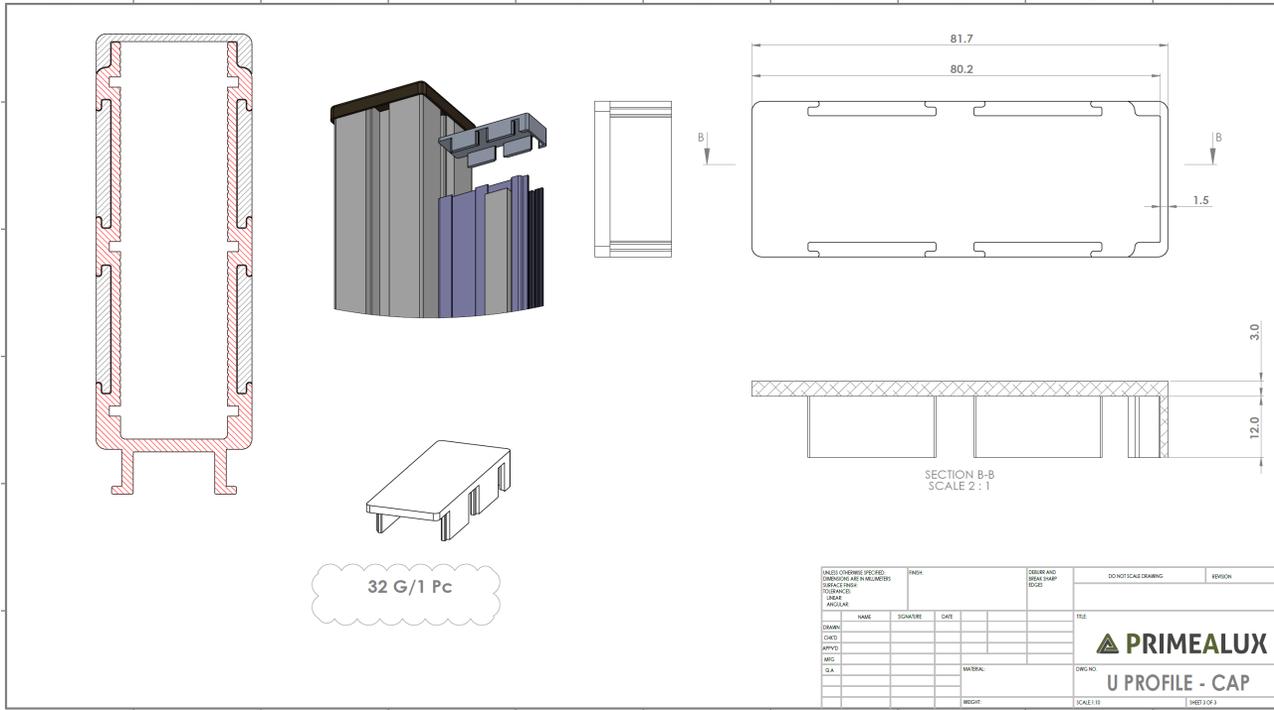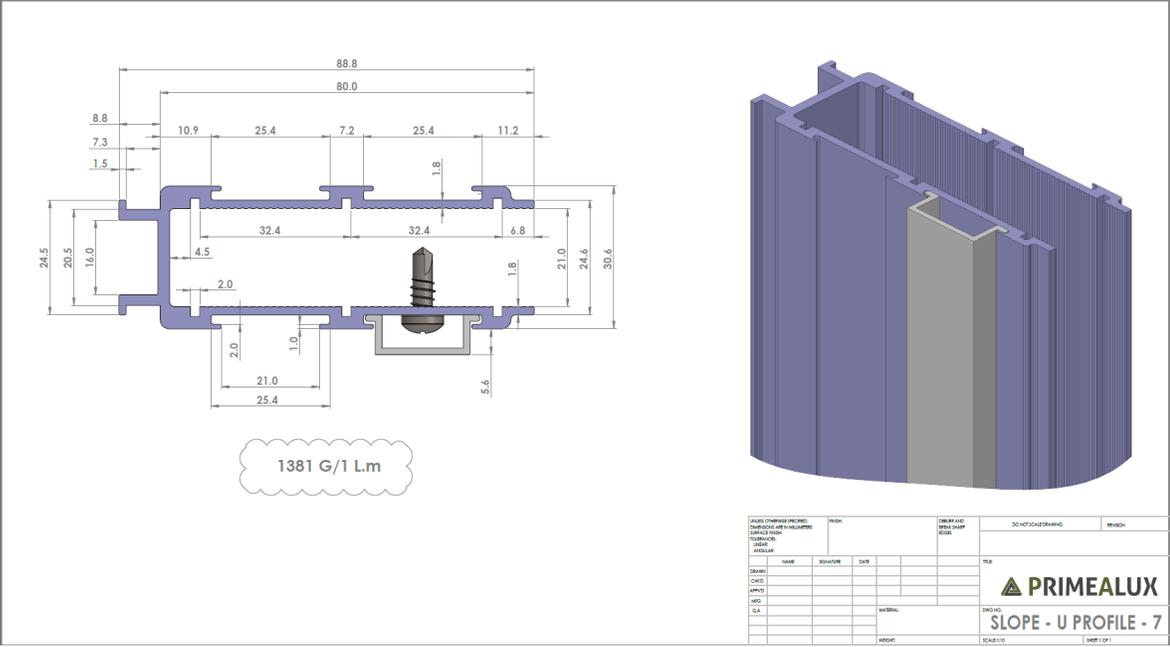

PrimeAlux Aluminum Fence Gates



Single Gates include hardware:

- Side Pull
- Truclose Pair Hinges
- Gate Stop
- Handle

Current Gate Sizes: (will change to nominal sizes 1" under width and 1-3" adaptor to adjust height)



- 3W X 6H – 32 ¼" X 68 ¾"
- 3W X 4H – 32 ¼" X 44 ½"
- 4W X 4H – 44 ¼" X 43 ¾"
- 4W X 6H – 44 ¼" X 67 ¾"

Double Gates Will Require Extra Hardware:

- Drop Rod
- Heavy Duty Hinges
- Lokklatch

PrimeAlux Aluminum Fence Gate Height Extension Bracket



Gate Extension provided with each gate starting August 2025 and can be applied with two screws on site.

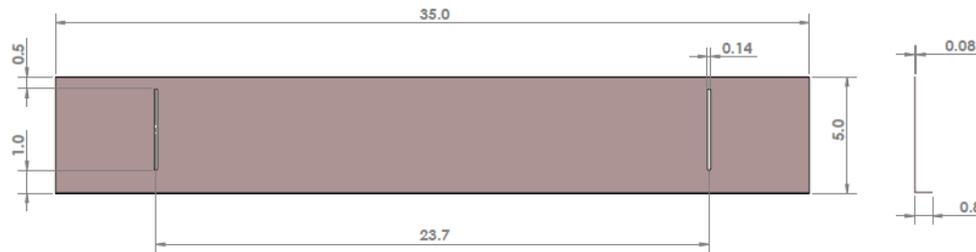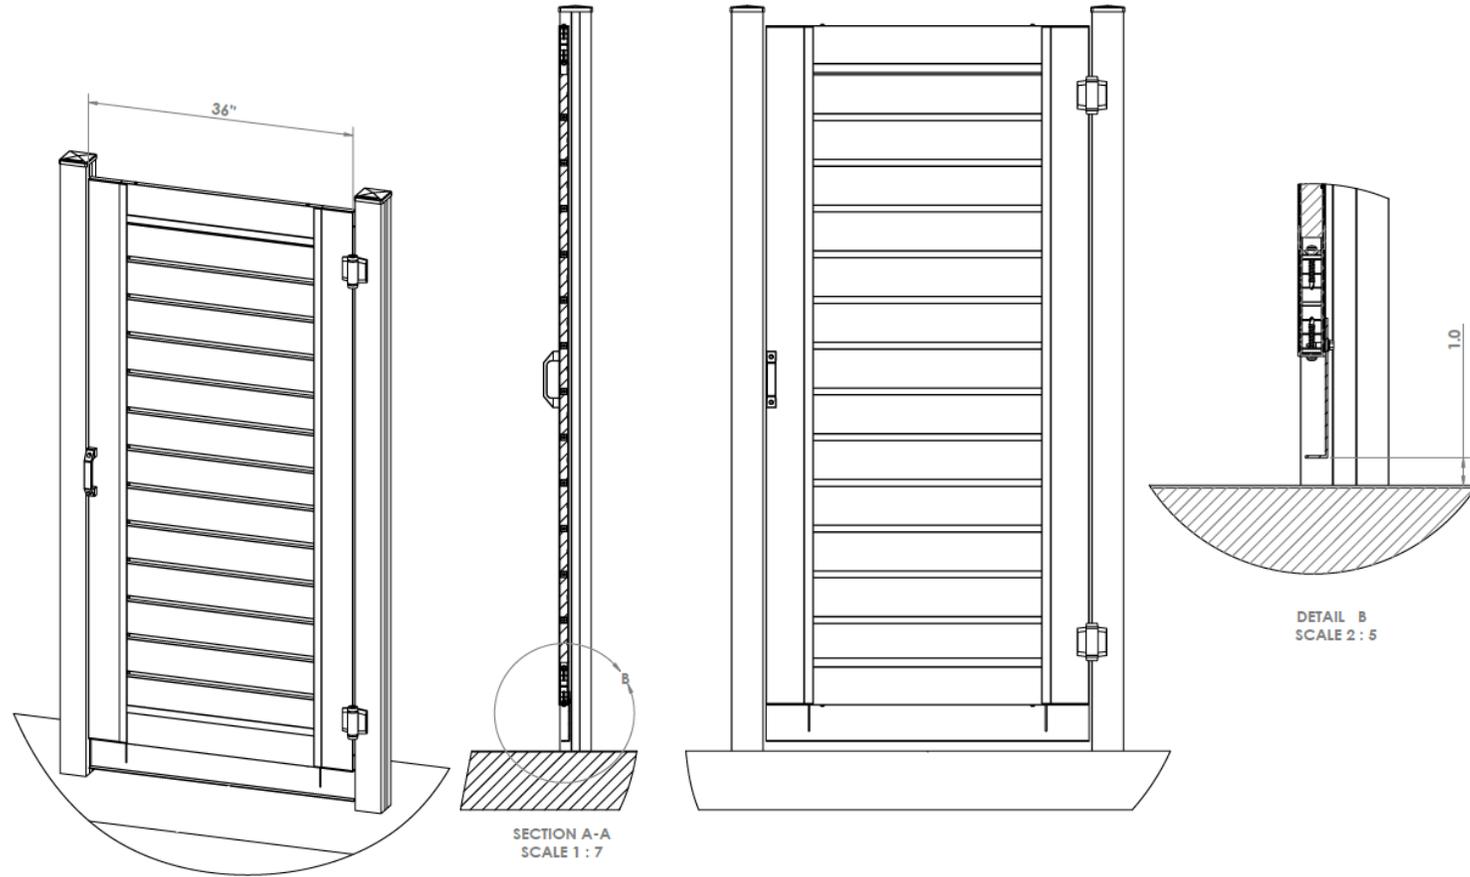

| | | | | | |
|---|--|---------------------|---|---|-------------------------|
| <small>UNLESS OTHERWISE SPECIFIED: DIMENSIONS ARE IN MILLIMETERS TOLERANCES: FRACTIONS DECIMALS</small> | | <small>RISK</small> | <small>DESIGN AND MATERIAL SPECIFICATIONS</small> | <small>DO NOT SCALE DRAWING</small> | <small>REVISION</small> |
| <small>DESIGN</small> <small>CHK'D</small> <small>APP'D</small> <small>WFO</small> <small>GA</small> | <small>NAME</small> <small>SENIORITY</small> <small>DATE</small> | <small>DATE</small> | <small>MATERIAL</small> |  DURABLE · AFFORDABLE · GREEN GATE EXTENSION GEX03 | |

PrimeAlux Aluminum Double Gates

| ITEM NO. | DESCRIPTION | CODE | SIZE (mm-inches) | QTY | FIGURE |
|----------|------------------------|----------------|------------------|-------|---|
| 1 | GATE PANEL | GH88 | | 2 |  |
| 2 | GATE HANDLE | LL3GH | | 2 |  |
| 3 | MAGJIA LATCH SIDE PULL | MLSPS2 | | 1 |  |
| 4+5 | G BOLT + BASE PLATE | GB124 + LBSPBQ | | 1 + 1 |  |
| 6 | ALUMINIUM HINGES | KF3RL | | 4 |  |
| 7 | GATE STOPPER | TCG53 | | 2 |  |

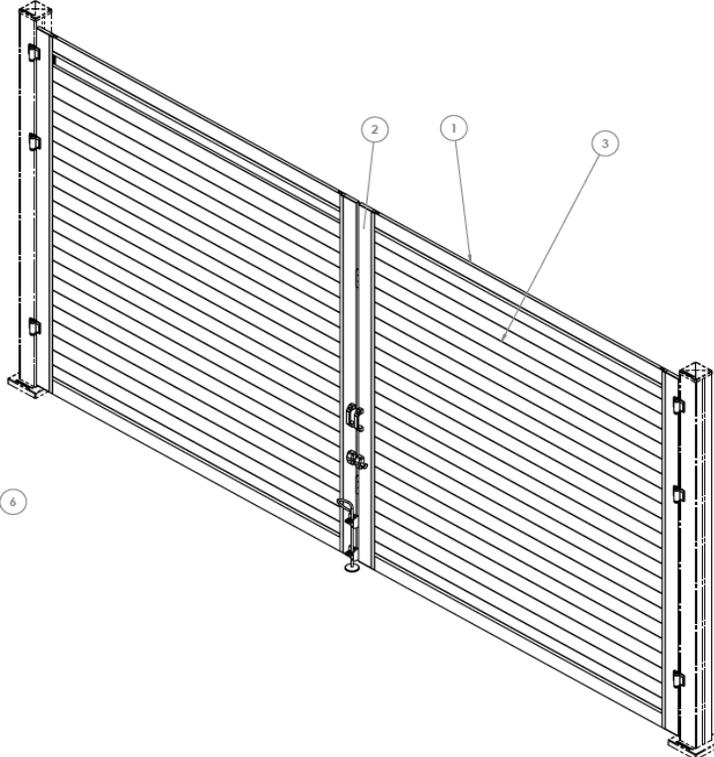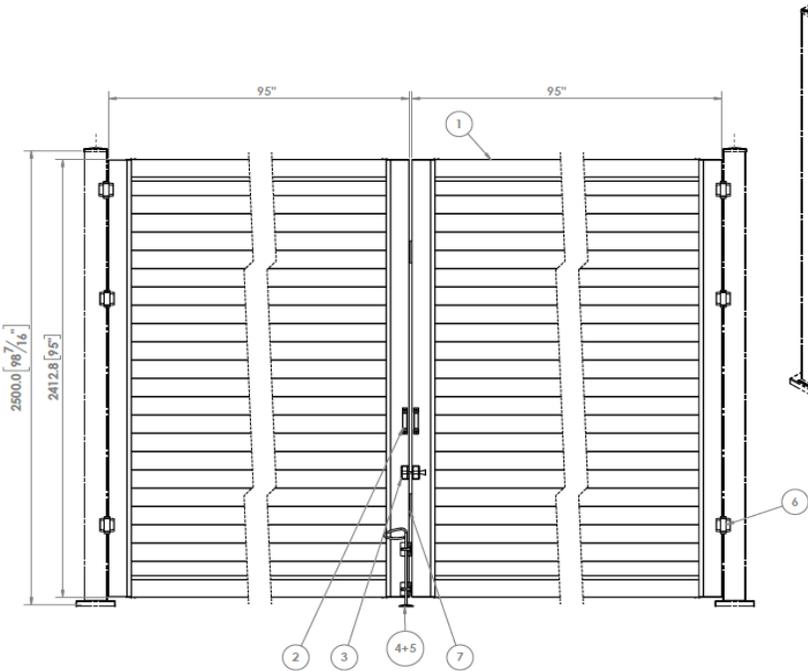


TITLE : W 16' x H 8' DOUBLE HORIZONTAL GATE

email: Info@primealux.com
 website: www.primealux.com

NOTES :
 -DIMENSIONS IN BRACKETS [] ARE IN INCHES.
 -TOLERANCES: LINEAR: +1 mm or [1/16"], ANGULAR: +1 Deg.
 -CONSULT LOCAL CONDITIONS, CODES FOR FOUNDATION.
 -INSTALLATION TO BE COMPLETED PER MANUFACTURER'S SPECIFICATION.
 -THIS DRAWING IS PROVIDED FOR PLANNING PURPOSES ONLY.
 -SIZES ARE APPROXIMATED AND COULD VARY DEPENDING ON THE SYSTEM OF CHOICE, PLEASE REFER TO THE INSTALLATION MANUAL FOR MORE DETAILED DIMENSIONS.
 -OVERALL WIDTH IS MEASURED FROM POST CENTER TO POST CENTER.


PrimeAlux Aluminum Fence Flexi

Our fence flexi allows for easy installation of fences at angles up to 28 degrees for curved paths. This flexible component fits between fence posts, creating a stable foundation and a smooth curve for your fence.

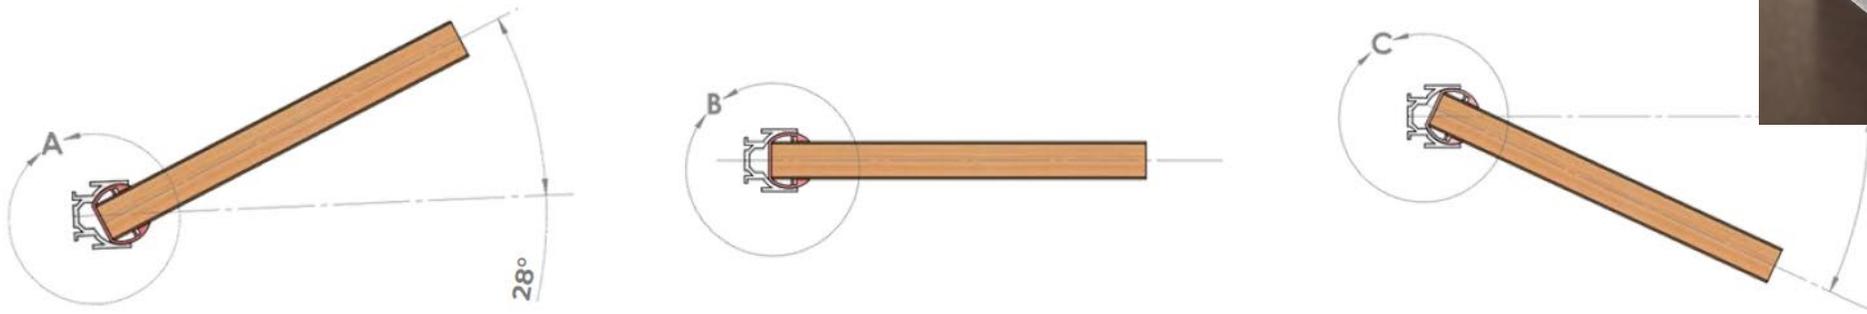

PrimeAlux & SHAPES Unlimited Inc. Contacts

Fence Contacts

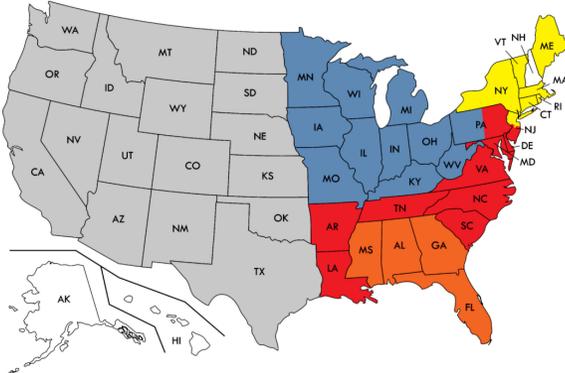

West PA, OH, IN, MI, WI, MN, IL, WV, KY, IA, MO
Todd Warvell
(567) 900-2779
twarvell@shapesunlimited.net

East PA, South NJ, DE, MD, VA, NC, SC, TN, AR, LA
Scott Martin
(330) 716-8266
smartin@shapesunlimited.net

AL, GA, FL, MS
Justin Trombley
(802) 233-2890
jtrombley@shapesunlimited.net


Western U.S.A.
ND, SD, NE, KS, OK, TX, NM, CO, WY, MT, ID, UT, AZ, NV, OR, WA, CA
Contact Customer Service
330-726-0844, Dial 7
customerservice@shapesunlimited.net

North NJ, CT, MA, ME, NH, NY, RI, VT
Jodene Wheeler
330-610-8414
jwheeler@shapesunlimited.net

PrimeAlux Aluminum Fence BOM Privacy Horizontal Underground

Base plate covers are optional but do provide a clean post at base!

| ITEM NO. | DESCRIPTION | CODE | SIZE (mm-inches) | QTY | FIGURE |
|----------|-------------------------------------|--------|------------------|-----|--------|
| 1 | POST | P8009 | 2750 108" | 1 | |
| 2 | 6' POST COVER | PC06 | 1890 74 3/8" | 1 | |
| 3 | POST CAP | CP80 | — | 1 | |
| 4 | BASE PLATE CAP | BC80 | — | 1 | |
| 5 | RAIL (TOP/BOTTOM) | FR06 | 1750 68 7/8" | 2 | |
| 6 | ALU SLAT 6' HORIZONTAL | S10070 | 1785 70 1/4" | 16 | |
| 7 | BOTTOM SPACER | SP025 | 25 1" | 2 | |
| 8 | TOP SPACER TO BE DRILLED ON SITE | SP060 | 60 2 3/8" | 2 | |
| 9 | RAIL BRACKET 4" | RB4 | 90 3 5/16" | 4 | |
| 10 | PAN HEAD SCREW | FS4232 | m4.2x32 mm | 2 | |
| 11 | PAN HEAD SCREW | FS4219 | m4.2x19 mm | 4 | |
| 12 | ANGLE BRACKET (COMES PRE ASSEMBLED) | AB020 | .20 13/16" | 3 | |

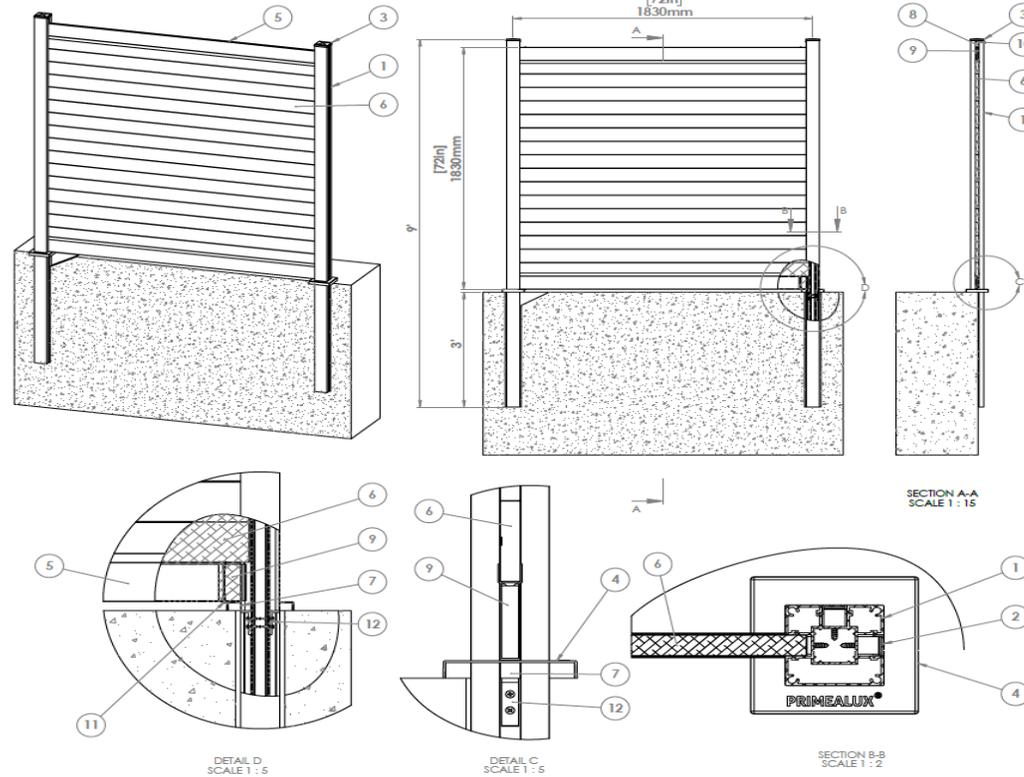

PRIMEALUX

TITLE : W 6' x H 6' UNDER GROUND PRIVACY HORIZONTAL FENCE

email: Info@primealux.com
website: www.primealux.com


NOTES :

- DIMENSIONS IN BRACKETS [] ARE IN INCHES.
- TOLERANCES: LINEAR: +1 mm or [1/16"], ANGULAR: +1 Deg.
- CONSULT LOCAL CONDITIONS, CODES FOR FOUNDATION.
- INSTALLATION TO BE COMPLETED PER MANUFACTURER'S SPECIFICATION.
- THIS DRAWING IS PROVIDED FOR PLANNING PURPOSES ONLY.
- SIZES ARE APPROXIMATED AND COULD VARY DEPENDING ON THE SYSTEM OF CHOICE. PLEASE REFER TO THE INSTALLATION MANUAL FOR MORE DETAILED DIMENSIONS.
- OVERALL WIDTH IS MEASURED FROM POST CENTER TO POST CENTER.

PrimeAlux Aluminum Fence BOM Privacy Plus Horizontal Underground

Base plate covers are optional but do provide a clean post at base!

| ITEM NO. | DESCRIPTION | CODE | SIZE (mm-inches) | QTY | FIGURE |
|----------|-------------------------------------|--------|------------------|-----|--------|
| 1 | POST | P8009 | 2750 108" | 1 | |
| 2 | 6" POST COVER | PC06 | 1890 74 9/8" | 1 | |
| 3 | POST CAP | CP80 | — | 1 | |
| 4 | BASE PLATE CAP | BC80 | — | 1 | |
| 5 | RAIL (TOP/BOTTOM) | FR04 | 1750 68 7/8" | 2 | |
| 6 | ALU SLAT 6" HORIZONTAL | S10070 | 1785 70 1/4" | 16 | |
| 7 | BOTTOM SPACER | SP025 | 25 1" | 2 | |
| 8 | TOP SPACER TO BE DRILLED ON SITE | SP060 | 60 2 3/8" | 2 | |
| 9 | RAIL BRACKET 4" | RB4 | 90 3 5/8" | 4 | |
| 10 | PAN HEAD SCREW | F54232 | m4.2x32 mm | 2 | |
| 11 | PAN HEAD SCREW | F54219 | m4.2x19 mm | 4 | |
| 12 | ANGLE BRACKET (COMES PRE ASSEMBLED) | AB020 | 20 13/16" | 3 | |
| 13 | H RAIL | HH06 | 1750 68 7/8" | 15 | |

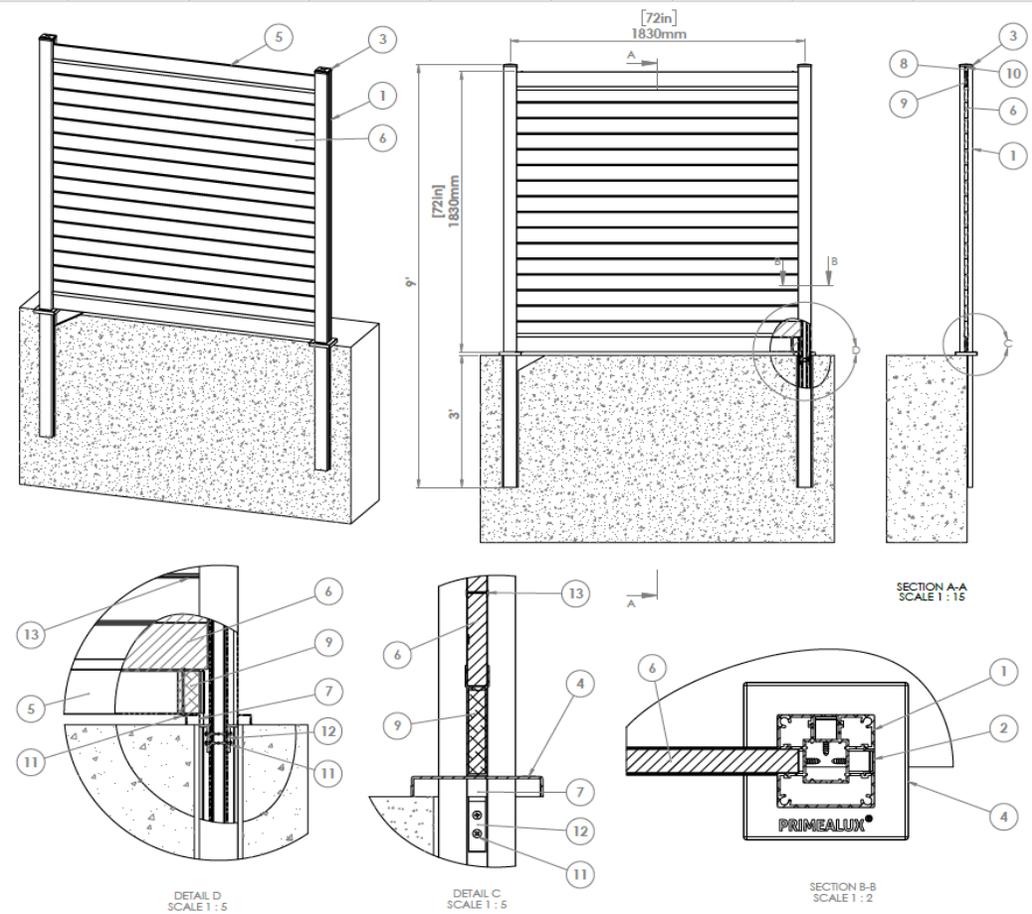

TITLE : W 6' x H 6' UNDER GROUND PRIVACY PLUS HORIZONTAL FENCE

email: Info@primealux.com
website: www.primealux.com






NOTES :

- DIMENSIONS IN BRACKETS [] ARE IN INCHES.
- TOLERANCES: LINEAR: +1 mm or [1/16"], ANGULAR: +1 Deg.
- CONSULT LOCAL CONDITIONS, CODES FOR FOUNDATION.
- INSTALLATION TO BE COMPLETED PER MANUFACTURER'S SPECIFICATION.
- THIS DRAWING IS PROVIDED FOR PLANNING PURPOSES ONLY.
- SIZES ARE APPROXIMATED AND COULD VARY DEPENDING ON THE SYSTEM OF CHOICE, PLEASE REFER TO THE INSTALLATION MANUAL FOR MORE DETAILED DIMENSIONS.
- OVERALL WIDTH IS MEASURED FROM POST CENTER TO POST CENTER.

PrimeAlux Aluminum Fence BOM Semi-Privacy Horizontal Underground

Base plate covers are optional but do provide a clean post at base!

| ITEM NO. | DESCRIPTION | CODE | SIZE (mm/inches) | QTY | FIGURE |
|----------|-------------------------------------|--------|------------------|-----|--------|
| 1 | POST | P8009 | 2750 108" | 1 | |
| 2 | 6" POST COVER | PC06 | 1890 74 3/8" | 1 | |
| 3 | POST CAP | CP80 | — | 1 | |
| 4 | BASE PLATE CAP | BC80 | — | 1 | |
| 5 | RAIL (TOP/BOTTOM) | FR06 | 1750 68 7/8" | 2 | |
| 6 | ALU SLAT 6" HORIZONTAL | S10070 | 1785 70 1/4" | 16 | |
| 7 | BOTTOM SPACER | SP025 | 25 1" | 2 | |
| 8 | TOP SPACER TO BE DRILLED ON SITE | SP060 | 60 2 3/8" | 2 | |
| 9 | RAIL BRACKET 4" | RB4 | 90 3 5/8" | 4 | |
| 10 | PAN HEAD SCREW | F54232 | m4.2x32 mm | 2 | |
| 11 | PAN HEAD SCREW | F54219 | m4.2x19 mm | 4 | |
| 12 | ANGLE BRACKET (COMES PRE ASSEMBLED) | AB020 | 20 13/16" | 3 | |
| 13 | SPACER | SP015 | 15 9/16" | | |

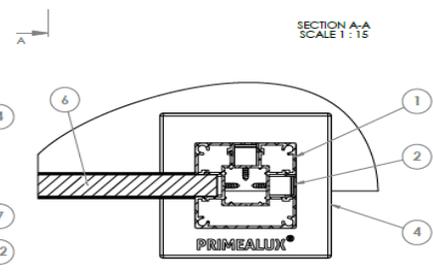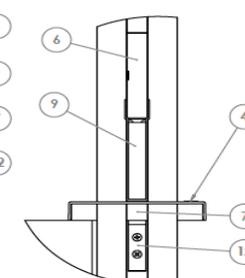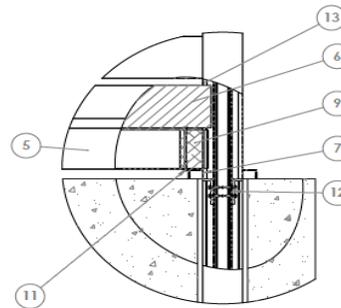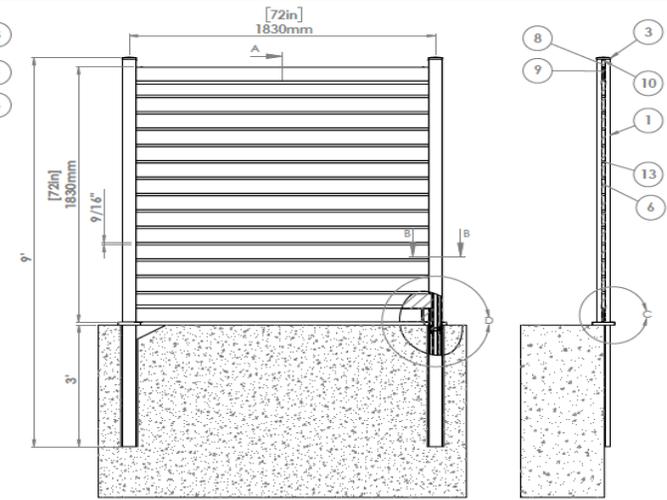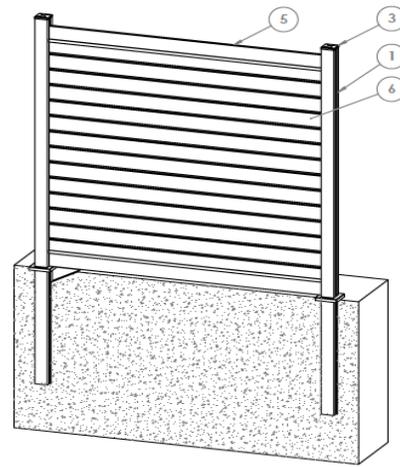

PRIMEALUX

TITLE : W 6' x H 6' UNDER GROUND SEMI PRIVACY HORIZONTAL FENCE

email: Info@primealux.com
website: www.primealux.com


NOTES :

- DIMENSIONS IN BRACKETS [] ARE IN INCHES.
- TOLERANCES: LINEAR: +1 mm or [1/16"], ANGULAR: +1 Deg.
- CONSULT LOCAL CONDITIONS, CODES FOR FOUNDATION.
- INSTALLATION TO BE COMPLETED PER MANUFACTURER'S SPECIFICATION.
- THIS DRAWING IS PROVIDED FOR PLANNING PURPOSES ONLY.
- SIZES ARE APPROXIMATED AND COULD VARY DEPENDING ON THE SYSTEM OF CHOICE, PLEASE REFER TO THE INSTALLATION MANUAL FOR MORE DETAILED DIMENSIONS.
- OVERALL WIDTH IS MEASURED FROM POST CENTER TO POST CENTER.

PrimeAlux Aluminum Fence BOM Privacy Vertical Underground

Base plate covers are optional but do provide a clean post at base!

| ITEM NO. | DESCRIPTION | CODE | SIZE (mm-inches) | QTY | FIGURE |
|----------|-------------------------------------|--------|------------------|-----|--------|
| 1 | POST | P8009 | 2750 108 1/4" | 1 | |
| 2 | 6' POST COVER | PC06 | 1890 74 3/8" | 1 | |
| 3 | POST CAP | BPC | — | 1 | |
| 4 | BASE PLATE CAP | BC80 | — | 1 | |
| 5 | RAIL (TOP/BOTTOM) | FRV06 | 1800 70 7/8" | 2 | |
| 6 | ALU SLAT 6' VERTICAL | S10064 | 1630 64 1/8" | 18 | |
| 7 | BOTTOM SPACER | SP025 | 25 1" | 2 | |
| 8 | TOP SPACER TO BE DRILLED ON SITE | SP035 | 35 mm 1 3/8" | 2 | |
| 9 | RAIL BRACKET 4" | R84 | 90 3 35/64" | 4 | |
| 10 | PAN HEAD SCREW | F54232 | m4.2x32mm | 2 | |
| 11 | PAN HEAD SCREW | F54219 | m4.2x19mm | 4 | |
| 12 | VERTICAL SPACER | SPV015 | 15 mm 5/8" | 17 | |
| 13 | POST COVER (FLIPPED) | PC053 | 1620 63 3/4" | 2 | |
| 14 | ANGLE BRACKET (COMES PRE ASSEMBLED) | AB020 | 20 13/16" | 2 | |

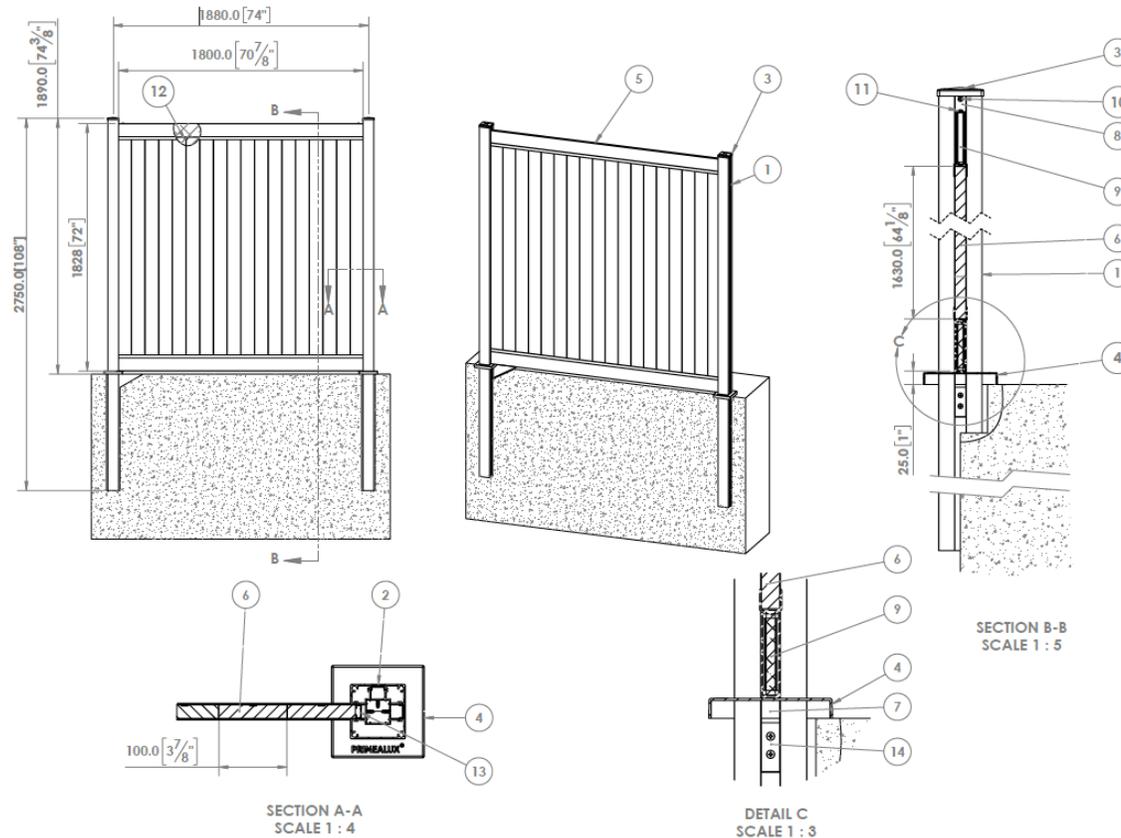

PRIMEALUX

TITLE : W 6' x H 6' UNDER GROUND PRIVACY VERTICAL FENCE

email: Info@primealux.com
website: www.primealux.com


NOTES :

- DIMENSIONS IN BRACKETS [] ARE IN INCHES.
- TOLERANCES: LINEAR: +1 mm or [1/16"], ANGULAR: +1 Deg.
- CONSULT LOCAL CONDITIONS, CODES FOR FOUNDATION.
- INSTALLATION TO BE COMPLETED PER MANUFACTURER'S SPECIFICATION.
- THIS DRAWING IS PROVIDED FOR PLANNING PURPOSES ONLY.
- SIZES ARE APPROXIMATED AND COULD VARY DEPENDING ON THE SYSTEM OF CHOICE, PLEASE REFER TO THE INSTALLATION MANUAL FOR MORE DETAILED DIMENSIONS.
- OVERALL WIDTH IS MEASURED FROM POST CENTER TO POST CENTER.

PrimeAlux Aluminum Fence BOM Privacy Plus Vertical Underground

Base plate covers are optional but do provide a clean post at base!

| ITEM NO. | DESCRIPTION | CODE | SIZE (mm-inches) | QTY | FIGURE |
|----------|-------------------------------------|--------|------------------|-----|--------|
| 1 | POST | P8009 | 2750 108 1/4" | 1 | |
| 2 | 6' POST COVER | PC06 | 1890 74 3/8" | 1 | |
| 3 | POST CAP | BPC | — | 1 | |
| 4 | BASE PLATE CAP | BC80 | — | 1 | |
| 5 | RAIL (TOP/BOTTOM) | FRV06 | 1800 70 7/8" | 2 | |
| 6 | ALU SLAT 6" VERTICAL | S10064 | 1630 64 1/8" | 18 | |
| 7 | BOTTOM SPACER | SP025 | 25 1" | 2 | |
| 8 | TOP SPACER TO BE DRILLED ON SITE | SP035 | 35 mm 1 3/8" | 2 | |
| 9 | RAIL BRACKET 4" | RB4 | 90 3 35/64" | 4 | |
| 10 | PAN HEAD SCREW | FS4232 | m4.2x32mm | 2 | |
| 11 | PAN HEAD SCREW | FS4219 | m4.2x19mm | 4 | |
| 12 | VERTICAL SPACER | SPV015 | 15 mm 5/8" | 17 | |
| 13 | SPACER | SP005 | 5 3/16" | 6 | |
| 14 | ANGLE BRACKET (COMES PRE ASSEMBLED) | AB020 | 20 13/16" | 3 | |
| 15 | H RAIL | HV06 | 1590 62 5/8" | 17 | |

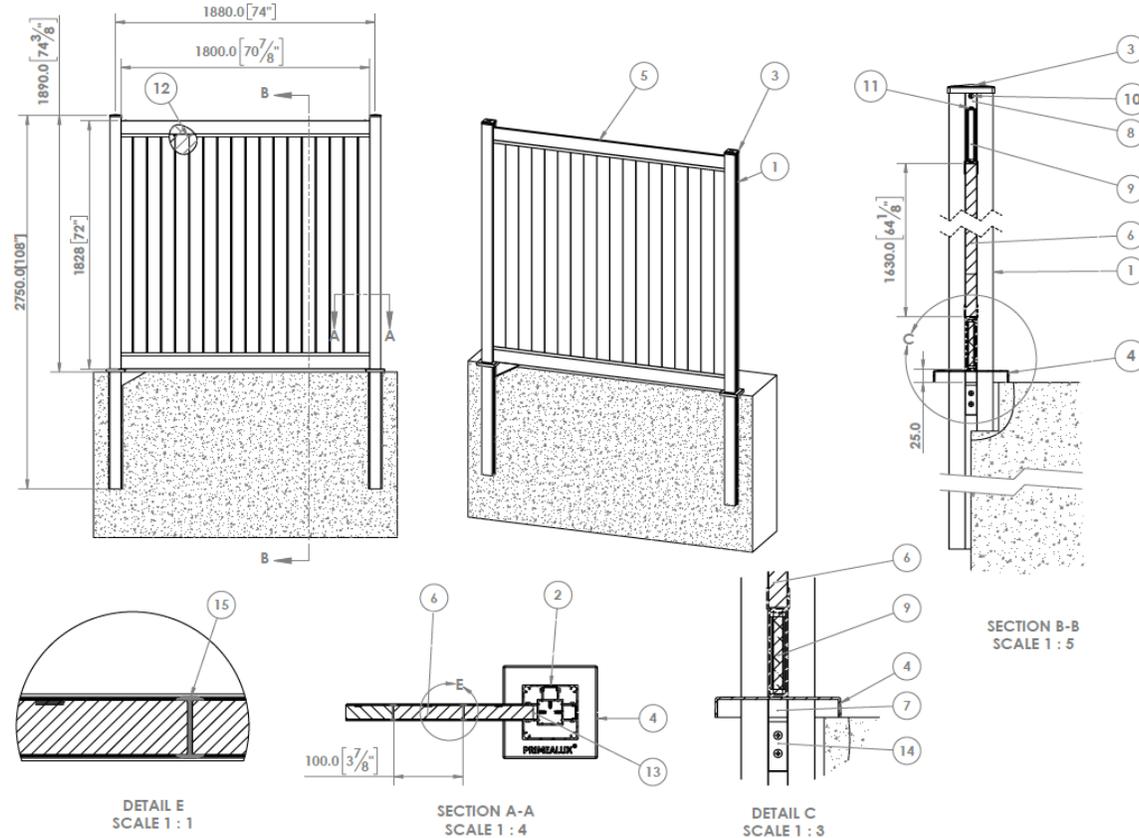

PRIMEALUX

TITLE : W 6' x H 6' UNDER GROUND PRIVACY PLUS VERTICAL FENCE

email: Info@primealux.com
website: www.primealux.com


NOTES :

- DIMENSIONS IN BRACKETS [] ARE IN INCHES.
- TOLERANCES: LINEAR: +1 mm or [1/16"], ANGULAR: +1 Deg.
- CONSULT LOCAL CONDITIONS, CODES FOR FOUNDATION.
- INSTALLATION TO BE COMPLETED PER MANUFACTURER'S SPECIFICATION.
- THIS DRAWING IS PROVIDED FOR PLANNING PURPOSES ONLY.
- SIZES ARE APPROXIMATED AND COULD VARY DEPENDING ON THE SYSTEM OF CHOICE, PLEASE REFER TO THE INSTALLATION MANUAL FOR MORE DETAILED DIMENSIONS.
- OVERALL WIDTH IS MEASURED FROM POST CENTER TO POST CENTER.

PrimeAlux Aluminum Fence BOM Semi-Privacy Vertical Underground

Base plate covers are optional but do provide a clean post at base!

| ITEM NO. | DESCRIPTION | CODE | SIZE (mm-inches) | QTY | FIGURE |
|----------|-------------------------------------|--------|------------------|-----|--------|
| 1 | POST | P809 | 2750 108 1/4" | 1 | |
| 2 | 6' POST COVER | PC06 | 1890 74 3/8" | 1 | |
| 3 | POST CAP | BPC | — | 1 | |
| 4 | BASE PLATE CAP | BC80 | — | 1 | |
| 5 | RAIL (TOP/BOTTOM) | FRV06 | 1800 70 7/8" | 2 | |
| 6 | ALU SLAT 6" VERTICAL | S10064 | 1630 64 1/8" | 16 | |
| 7 | BOTTOM SPACER | SP025 | 25 1" | 2 | |
| 8 | TOP SPACER TO BE DRILLED ON SITE | SP035 | 35 mm 1 3/8" | 2 | |
| 9 | RAIL BRACKET 4" | RB4 | 90 3 5/16" | 4 | |
| 10 | PAN HEAD SCREW | FS4232 | m4.2x32mm | 2 | |
| 11 | PAN HEAD SCREW | FS4219 | m4.2x19mm | 4 | |
| 12 | VERTICAL SPACER | SPV015 | 15 mm 5/8" | 15 | |
| 13 | EPDM SPACER | SP005 | 5 3/16" | 15 | |
| 14 | ANGLE BRACKET (COMES PRE ASSEMBLED) | AB020 | 20 13/16" | 3 | |

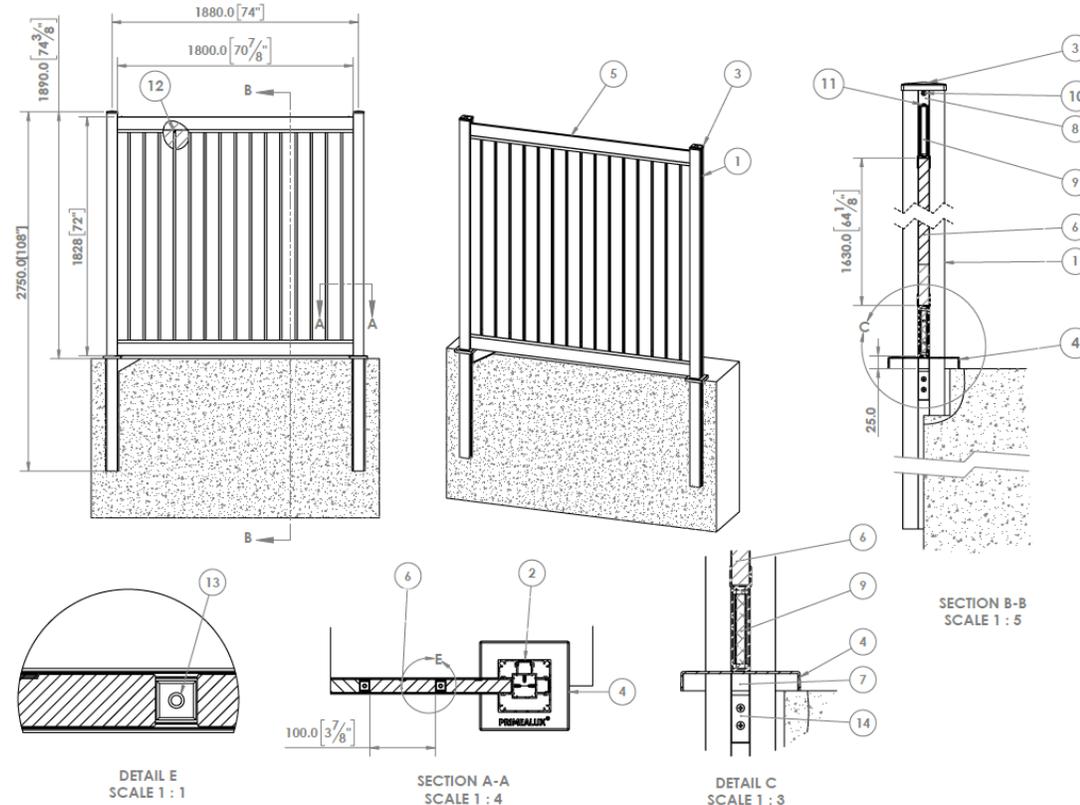

PRIMEALUX

TITLE : W 6' x H 6' UNDER GROUND SEMI PRIVACY VERTICAL FENCE


email: Info@primealux.com
website: www.primealux.com

NOTES :

- DIMENSIONS IN BRACKETS [] ARE IN INCHES.
- TOLERANCES: LINEAR: +1 mm or [1/16"], ANGULAR: +1 Deg.
- CONSULT LOCAL CONDITIONS, CODES FOR FOUNDATION.
- INSTALLATION TO BE COMPLETED PER MANUFACTURER'S SPECIFICATION.
- THIS DRAWING IS PROVIDED FOR PLANNING PURPOSES ONLY.
- SIZES ARE APPROXIMATED AND COULD VARY DEPENDING ON THE SYSTEM OF CHOICE, PLEASE REFER TO THE INSTALLATION MANUAL FOR MORE DETAILED DIMENSIONS.
- OVERALL WIDTH IS MEASURED FROM POST CENTER TO POST CENTER.

PrimeAlux Aluminum Fence BOM Privacy Horizontal On Ground

| ITEM NO. | DESCRIPTION | CODE | SIZE (mm-inches) | QTY | FIGURE |
|----------|----------------------------------|--------|------------------|-----|--------|
| 1 | POST | P8006 | 1890 74 3/8" | 1 | |
| 2 | 6" POST COVER | PC06 | 1890 74 3/8" | 1 | |
| 3 | POST CAP | CP80 | — | 1 | |
| 4 | BASE PLATE ASM | BPC | — | 1 | |
| 5 | BASE PLATE CAP | BC80 | — | 1 | |
| 6 | RAIL (TOP/BOTTOM) | FR06 | 1750 68 7/8" | 2 | |
| 7 | ALU SLAT 6" HORIZONTAL | S10070 | 1785 70 1/4" | 16 | |
| 8 | BOTTOM SPACER | SP025 | 25 1" | 2 | |
| 9 | TOP SPACER TO BE DRILLED ON SITE | SP060 | 60 2 1/2" | 2 | |
| 10 | RAIL BRACKET 4" | RB4 | 90 3 35/64" | 4 | |
| 11 | Pan head screw | F54232 | m4.2x32 mm | 2 | |
| 12 | Pan head screw | F54219 | m4.2x19 mm | 4 | |

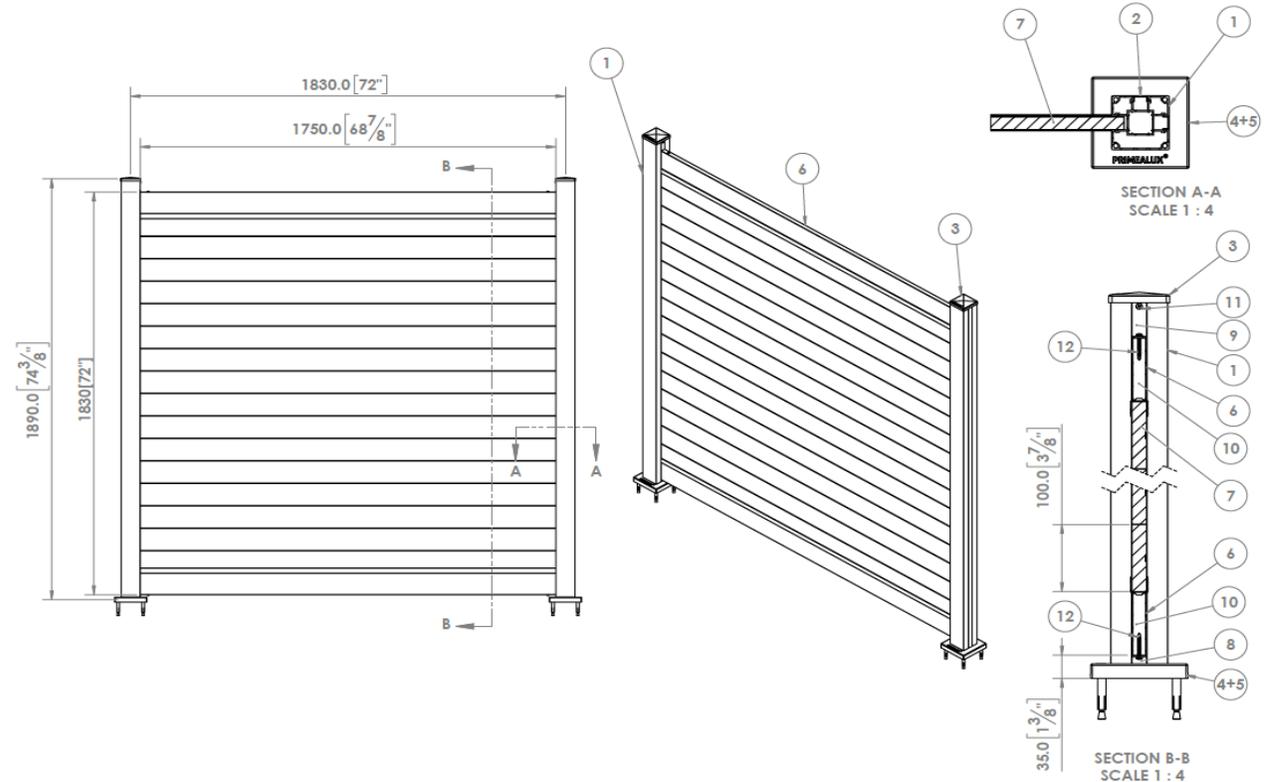

TITLE : W 6' x H 6' PRIVACY HORIZONTAL FENCE


email: Info@primealux.com
website: www.primealux.com

NOTES :

- DIMENSIONS IN BRACKETS [] ARE IN INCHES.
- TOLERANCES: LINEAR: +1 mm or [1/16"], ANGULAR: +1 Deg.
- CONSULT LOCAL CONDITIONS, CODES FOR FOUNDATION.
- INSTALLATION TO BE COMPLETED PER MANUFACTURER'S SPECIFICATION.
- THIS DRAWING IS PROVIDED FOR PLANNING PURPOSES ONLY.
- SIZES ARE APPROXIMATED AND COULD VARY DEPENDING ON THE SYSTEM OF CHOICE, PLEASE REFER TO THE INSTALLATION MANUAL FOR MORE DETAILED DIMENSIONS.
- OVERALL WIDTH IS MEASURED FROM POST CENTER TO POST CENTER.

PrimeAlux Aluminum Fence BOM Privacy-Plus Horizontal On Ground

| ITEM NO. | DESCRIPTION | CODE | SIZE (mm-inches) | QTY | FIGURE |
|----------|----------------------------------|--------|------------------|-----|--------|
| 1 | POST | P8006 | 1890 74 3/8" | 1 | |
| 2 | 6' POST COVER | PC06 | 1890 74 3/8" | 1 | |
| 3 | POST CAP | CP80 | — | 1 | |
| 4 | BASE PLATE ASM | BPC | — | 1 | |
| 5 | BASE PLATE CAP | BC80 | — | 1 | |
| 6 | RAIL (TOP/BOTTOM) | FR06 | 1750 68 7/8" | 2 | |
| 7 | ALU SLAT 6' HORIZONTAL | S10070 | 1785 70 1/4" | 16 | |
| 8 | BOTTOM SPACER | SP025 | 25 1" | 2 | |
| 9 | TOP SPACER TO BE DRILLED ON SITE | SP045 | 45 1 3/4" | 2 | |
| 10 | RAIL BRACKET 4" | RB4 | 90 3 35/64" | 4 | |
| 11 | H RAIL | HH06 | 1750 68 7/8" | 15 | |
| 12 | PAN HEAD SCREW | FS4232 | m4.2x32 mm | 2 | |
| 13 | PAN HEAD SCREW | FS4219 | m4.2x19 mm | 4 | |

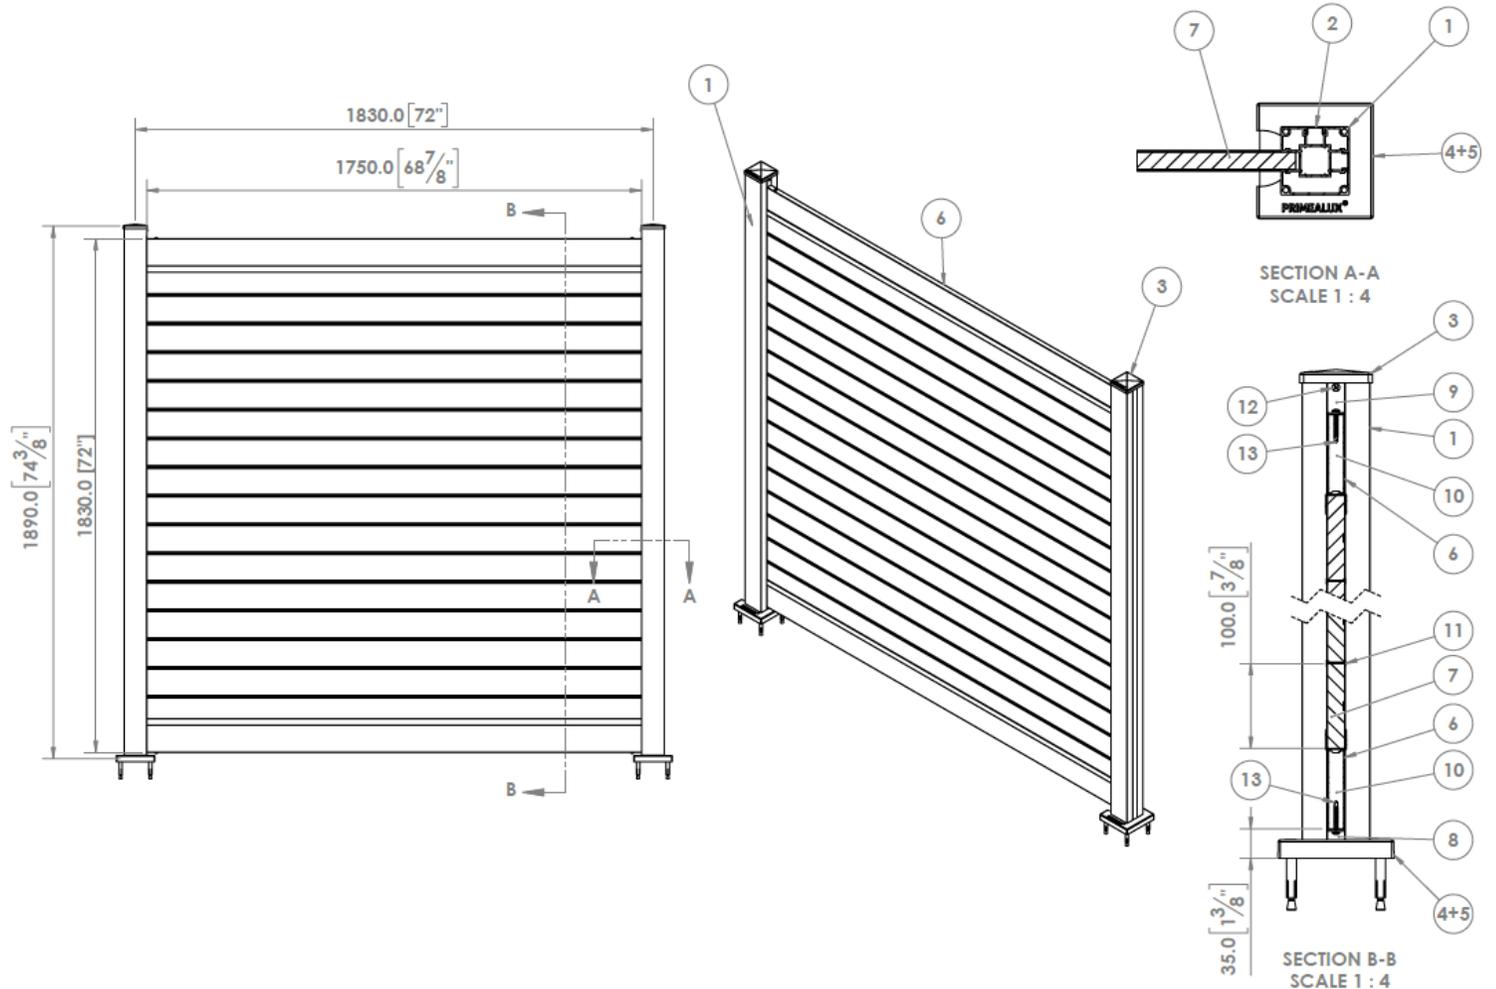


NOTES :

- DIMENSIONS IN BRACKETS [] ARE IN INCHES.
- TOLERANCES: LINEAR: +1 mm or [1/16"], ANGULAR: +1 Deg.
- CONSULT LOCAL CONDITIONS, CODES FOR FOUNDATION.
- INSTALLATION TO BE COMPLETED PER MANUFACTURER'S SPECIFICATION.
- THIS DRAWING IS PROVIDED FOR PLANNING PURPOSES ONLY.
- SIZES ARE APPROXIMATED AND COULD VARY DEPENDING ON THE SYSTEM

PrimeAlux Aluminum Fence BOM Semi-Privacy Horizontal On Ground

| ITEM NO. | DESCRIPTION | CODE | SIZE (mm-inches) | QTY | FIGURE |
|----------|----------------------------------|--------|------------------|-----|--------|
| 1 | POST | F8006 | 1890 74 3/8" | 1 | |
| 2 | 6' POST COVER | PC06 | 1890 74 3/8" | 1 | |
| 3 | POST CAP | CP80 | — | 1 | |
| 4 | BASE PLATE ASM | BPC | — | 1 | |
| 5 | BASE PLATE CAP | BP80 | — | 1 | |
| 6 | RAIL (TOP/BOTTOM) | FR06 | 1750 68 7/8" | 2 | |
| 7 | ALU SLAT 6' HORIZONTAL | S10070 | 1785 70 1/4" | 14 | |
| 8 | BOTTOM SPACER | SP025 | 25 1" | 2 | |
| 9 | TOP SPACER TO BE DRILLED ON SITE | SP070 | 70 2 3/4" | 2 | |
| 10 | RAIL BRACKET 4" | RB4 | 90 3 35/64" | 4 | |
| 11 | SPACER | SP015 | 15 5/8" | 26 | |
| 12 | PAN HEAD SCRRW | FS4232 | m4.2x322 mm | 2 | |
| 13 | PAN HEAD SCRRW | FS4219 | m4.2x19 mm | 8 | |

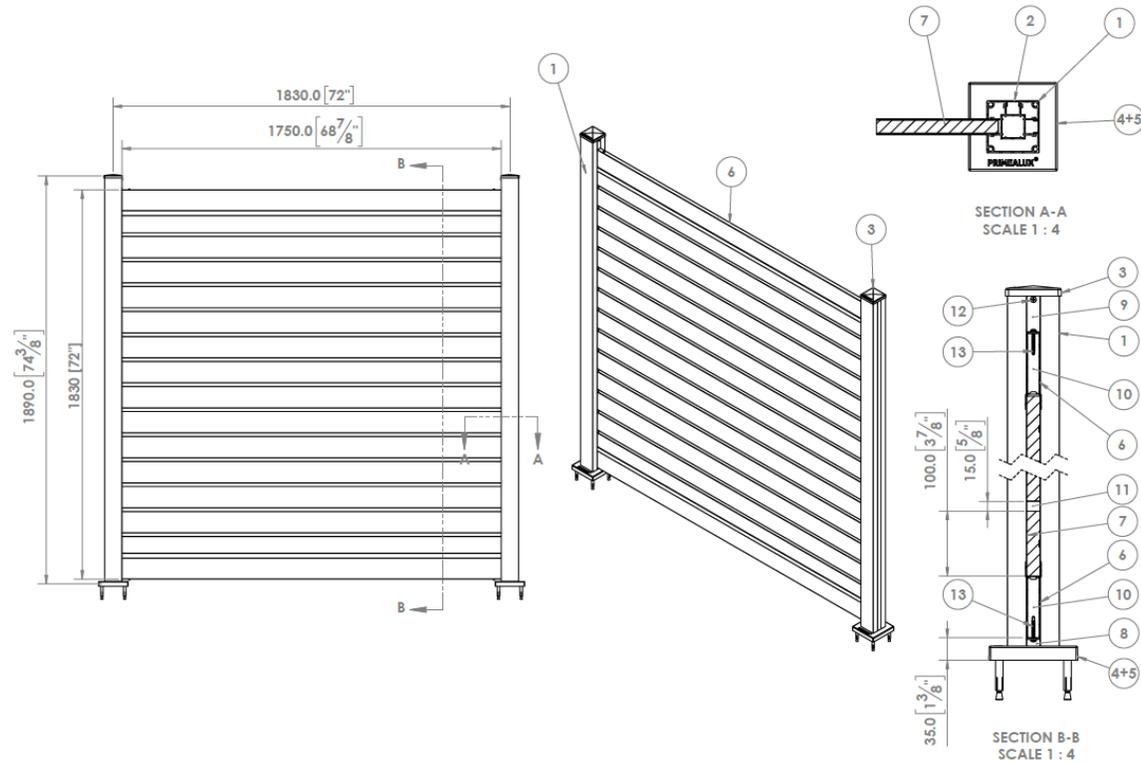

 **PRIMEALUX**

TITLE : W 6' x H 6' SEMI PRIVACY HORIZONTAL FENCE


email: Info@primealux.com
website: www.primealux.com

NOTES :

- DIMENSIONS IN BRACKETS [] ARE IN INCHES.
- TOLERANCES: LINEAR: ± 1 mm or $[1/16"]$, ANGULAR: ± 1 Deg.
- CONSULT LOCAL CONDITIONS, CODES FOR FOUNDATION.
- INSTALLATION TO BE COMPLETED PER MANUFACTURER'S SPECIFICATION.
- THIS DRAWING IS PROVIDED FOR PLANNING PURPOSES ONLY.
- SIZES ARE APPROXIMATED AND COULD VARY DEPENDING ON THE SYSTEM OF CHOICE, PLEASE REFER TO THE INSTALLATION MANUAL FOR MORE DETAILED DIMENSIONS.
- OVERALL WIDTH IS MEASURED FROM POST CENTER TO POST CENTER.

PrimeAlux Aluminum Fence BOM Privacy Vertical On Ground

| ITEM NO. | DESCRIPTION | CODE | SIZE (mm-inches) | QTY | FIGURE |
|----------|----------------------------------|--------|------------------|-----|--------|
| 1 | POST | P8006 | 1890 74 3/8" | 1 | |
| 2 | 6' POST COVER | PC06 | 1890 74 3/8" | 1 | |
| 3 | POST CAP | BPC | — | 1 | |
| 4 | BASE PLATE ASM | BPK80 | — | 1 | |
| 5 | BASE PLATE CAP | BC80 | — | 1 | |
| 6 | RAIL (TOP/BOTTOM) | FRV06 | 1800 70 7/8" | 2 | |
| 7 | ALU SLAT 6' VERTICAL | S10064 | 1630 64 1/8" | 18 | |
| 8 | BOTTOM SPACER | SP025 | 25 1" | 2 | |
| 9 | TOP SPACER TO BE DRILLED ON SITE | SP035 | 35 mm 1 3/8" | 2 | |
| 10 | RAIL BRACKET 4" | RB4 | 90 3 5/16" | 4 | |
| 11 | PAN HEAD SCREW | FS4232 | m4.2x32mm | 2 | |
| 12 | PAN HEAD SCREW | FS4219 | m4.2x19mm | 4 | |
| 13 | VERTICAL SPACER | SPV015 | 15 mm 5/8" | 17 | |
| 14 | POST COVER (FLIPPED) | PC053 | 1620 63 3/4" | 2 | |

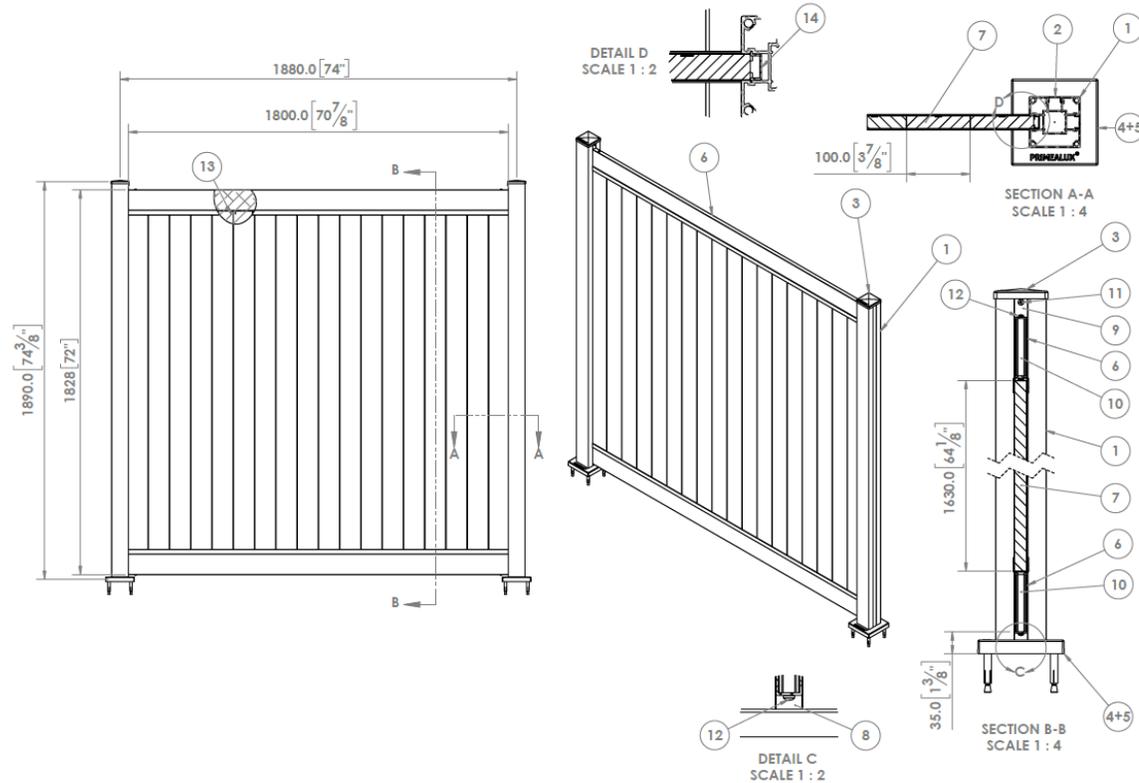

 **PRIMEALUX**

TITLE : W 6' x H 6' PRIVACY VERTICAL FENCE


email: Info@primealux.com
website: www.primealux.com

NOTES :

- DIMENSIONS IN BRACKETS [] ARE IN INCHES.
- TOLERANCES: LINEAR: +1 mm or [1/16"], ANGULAR: +-1 Deg.
- CONSULT LOCAL CONDITIONS, CODES FOR FOUNDATION.
- INSTALLATION TO BE COMPLETED PER MANUFACTURER'S SPECIFICATION.
- THIS DRAWING IS PROVIDED FOR PLANNING PURPOSES ONLY.
- SIZES ARE APPROXIMATED AND COULD VARY DEPENDING ON THE SYSTEM OF CHOICE, PLEASE REFER TO THE INSTALLATION MANUAL FOR MORE DETAILED DIMENSIONS.
- OVERALL WIDTH IS MEASURED FROM POST CENTER TO POST CENTER.

PrimeAlux Aluminum Fence BOM Privacy-Plus Vertical On Ground

| ITEM NO. | DESCRIPTION | CODE | SIZE (mm-inches) | QTY | FIGURE |
|----------|----------------------------------|--------|------------------|-----|--------|
| 1 | POST | P8006 | 1890 74 3/8" | 1 | |
| 2 | 6" POST COVER | PC06 | 1890 74 3/8" | 1 | |
| 3 | POST CAP | CP80 | — | 1 | |
| 4 | BASE PLATE ASM | BPC | — | 1 | |
| 5 | BASE PLATE CAP | BC80 | — | 1 | |
| 6 | RAIL (TOP/BOTTOM) | FRV06 | 1800 70 7/8" | 2 | |
| 7 | ALU SLAT 6" VERTICAL | S10064 | 1630 64 1/8" | 18 | |
| 8 | BOTTOM SPACER | SP025 | 25 1" | 2 | |
| 9 | TOP SPACER TO BE DRILLED ON SITE | SP035 | 35 mm 1 3/8" | 2 | |
| 10 | RAIL BRACKET 4" | RB4 | 90 3 35/64" | 4 | |
| 11 | PAN HEAD SCREW | FS4232 | m4.2x32mm | 2 | |
| 12 | PAN HEAD SCREW | FS4219 | m4.2x19mm | 4 | |
| 13 | SPACER VERTICAL | SPV015 | 15 mm 5/8" | 17 | |
| 14 | H RAIL | HV06 | 1590 62 5/8" | 17 | |
| 15 | SPACER | SP005 | 5 3/16" | 6 | |

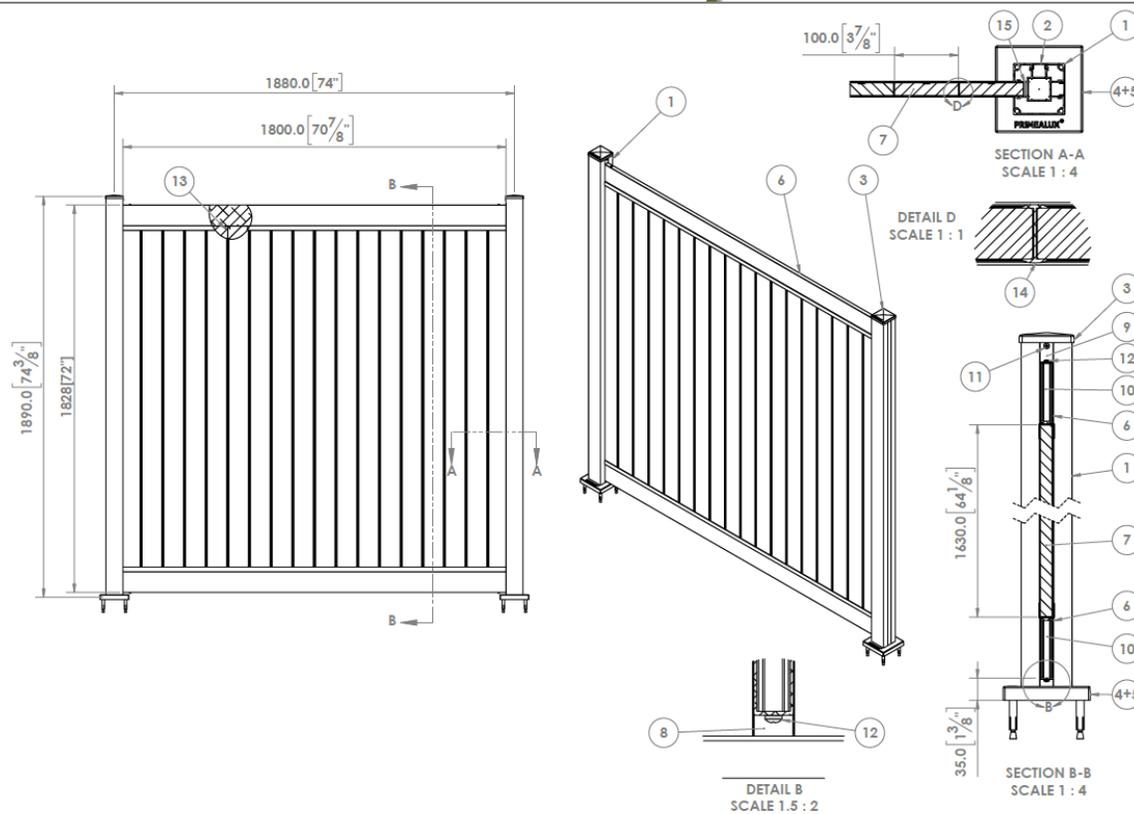


TITLE : W 6' x H 6' PRIVACY PLUS VERTICAL FENCE

email: Info@primealux.com
 website: www.primealux.com

NOTES :
 -UNLESS OTHERWISE SPECIFIED: DIMENSIONS ARE IN MILLIMETERS.
 -DIMENSIONS IN BRACKETS [] ARE IN INCHES.
 -TOLERANCES: LINEAR: +-1 mm or [1/16"], ANGULAR: +-1 Deg.
 -CONSULT LOCAL CONDITIONS, CODES FOR FOUNDATION.
 -INSTALLATION TO BE COMPLETED PER MANUFACTURER'S SPECIFICATION.
 -THIS DRAWING IS PROVIDED FOR PLANNING PURPOSES ONLY.

PrimeAlux Aluminum Fence BOM Semi-Privacy Vertical On Ground

| ITEM NO. | DESCRIPTION | CODE | SIZE (mm-inches) | QTY | FIGURE |
|----------|----------------------------------|--------|------------------|-----|--------|
| 1 | POST | P8006 | 1890 74 3/8" | 1 | |
| 2 | 6' POST COVER | PC06 | 1890 74 3/8" | 1 | |
| 3 | POST CAP | CP80 | — | 1 | |
| 4 | BASE PLATE ASM | BPC | — | 1 | |
| 5 | BASE PLATE CAP | BC80 | — | 1 | |
| 6 | RAIL (TOP/BOTTOM) | FRV06 | 1800 70 7/8" | 2 | |
| 7 | ALU SLAT 6' VERTICAL | S10064 | 1630 64 1/8" | 16 | |
| 8 | BOTTOM SPACER | SP025 | 25 1" | 2 | |
| 9 | TOP SPACER TO BE DRILLED ON SITE | SP035 | 35 mm 1 3/8" | 2 | |
| 10 | RAIL BRACKET 4" | RB4 | 90 3 5/8" | 4 | |
| 11 | PAN HEAD SCREW | FS4232 | m4.2x32mm | 2 | |
| 12 | PAN HEAD SCREW | FS4219 | m4.2x19mm | 4 | |
| 13 | TOP VERTICAL SPACER | SPV015 | 15 mm 5/8" | 15 | |
| 14 | EPDM SPACER | SPD015 | 15 mm 5/8" | 15 | |

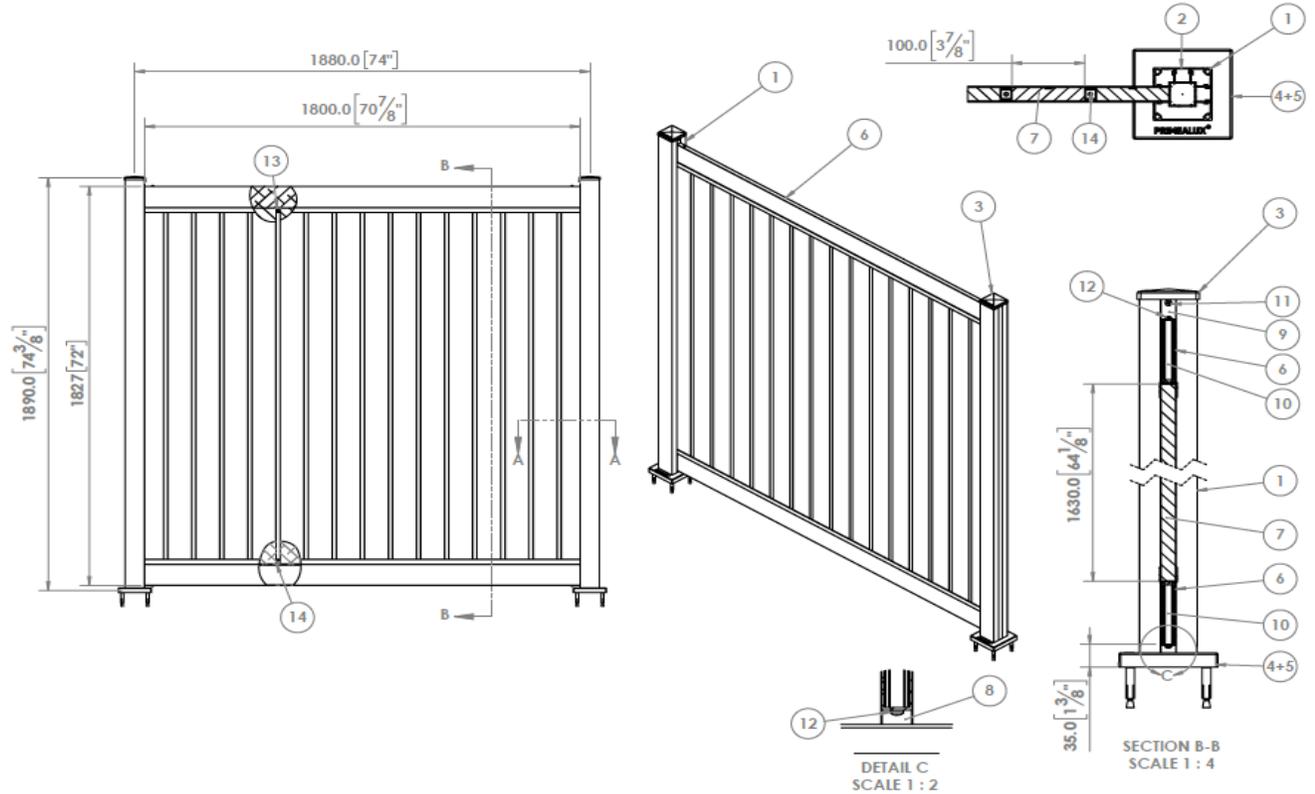

 **PRIMEALUX**

TITLE : W 6' x H 6' SEMI PRIVACY VERTICAL FENCE

email: Info@primealux.com
website: www.primealux.com

NOTES :





- DIMENSIONS IN BRACKETS [] ARE IN INCHES.
- TOLERANCES: LINEAR: +-1 mm or [1/16"], ANGULAR: +-1 Deg.
- CONSULT LOCAL CONDITIONS, CODES FOR FOUNDATION.
- INSTALLATION TO BE COMPLETED PER MANUFACTURER'S SPECIFICATION.
- THIS DRAWING IS PROVIDED FOR PLANNING PURPOSES ONLY.
- SIZES ARE APPROXIMATED AND COULD VARY DEPENDING ON THE SYSTEM OF CHOICE, PLEASE REFER TO THE INSTALLATION MANUAL FOR MORE DETAILED DIMENSIONS.
- OVERALL WIDTH IS MEASURED FROM POST CENTER TO POST CENTER.

PrimeAlux Aluminum Fence BOM Privacy Screens 3 x 6

| W 3' x H 6' PRIVACY SCREEN | | | | | |
|----------------------------|----------------------------------|--------|------------------|-----|--------|
| ITEM NO. | DESCRIPTION | CODE | SIZE (mm-inches) | QTY | FIGURE |
| 1 | POST | P8006 | 1890 74 3/8" | 2 | |
| 2 | 6' POST COVER | PC06 | 1890 74 3/8" | 4 | |
| 3 | POST CAP | CP80 | — | 2 | |
| 4 | BASE PLATE ASM | BPC | — | 2 | |
| 5 | BASE PLATE CAP | BC80 | — | 2 | |
| 6 | RAIL (TOP/BOTTOM) | PSR03 | 914 36" | 2 | |
| 7 | ALU SLAT 3' HORIZONTAL | S10037 | 949 37 3/8" | 14 | |
| 8 | BOTTOM SPACER | SP025 | 25 1" | 2 | |
| 9 | TOP SPACER TO BE DRILLED ON SITE | SP060 | 0 | 2 | |
| 10 | RAIL BRACKET 4" | RB4 | 90 3 35/64" | 4 | |
| 11 | Pan head screw | F54232 | m4x30 mm | 2 | |
| 12 | Pan head screw | F54219 | m4x19 mm | 4 | |

| W 3' x H 6' PRIVACY PLUS SCREEN | | | | | |
|---------------------------------|----------------------------------|--------|------------------|-----|--------|
| ITEM NO. | DESCRIPTION | CODE | SIZE (mm-inches) | QTY | FIGURE |
| 1 | POST | P8006 | 1890 74 3/8" | 2 | |
| 2 | 6' POST COVER | PC06 | 1890 74 3/8" | 4 | |
| 3 | POST CAP | CP80 | — | 2 | |
| 4 | BASE PLATE ASM | BPC | — | 2 | |
| 5 | BASE PLATE CAP | BC80 | — | 2 | |
| 6 | RAIL (TOP/BOTTOM) | PSR03 | 914 36" | 2 | |
| 7 | ALU SLAT 3' HORIZONTAL | S10037 | 949 37 3/8" | 16 | |
| 8 | BOTTOM SPACER | SP025 | 25 1" | 2 | |
| 9 | TOP SPACER TO BE DRILLED ON SITE | SP045 | 45 1 3/4" | 2 | |
| 10 | RAIL BRACKET 4" | RB4 | 90 3 35/64" | 4 | |
| 11 | Pan head screw | F54232 | m4x30 mm | 2 | |
| 12 | Pan head screw | F54219 | m4x19 mm | 4 | |
| 13 | H RAIL | HH03 | 834 32 7/8" | 15 | |

| W 3' x H 6' SEMI PRIVACY SCREEN | | | | | |
|---------------------------------|----------------------------------|--------|------------------|-----|--------|
| ITEM NO. | DESCRIPTION | CODE | SIZE (mm-inches) | QTY | FIGURE |
| 1 | POST | P8006 | 1890 74 3/8" | 2 | |
| 2 | 6' POST COVER | PC06 | 1890 74 3/8" | 4 | |
| 3 | POST CAP | CP80 | — | 2 | |
| 4 | BASE PLATE ASM | BPC | — | 2 | |
| 5 | BASE PLATE CAP | BC80 | — | 2 | |
| 6 | RAIL (TOP/BOTTOM) | PSR03 | 914 36" | 2 | |
| 7 | ALU SLAT 3' HORIZONTAL | S10037 | 949 37 3/8" | 14 | |
| 8 | BOTTOM SPACER | SP025 | 25 1" | 2 | |
| 9 | TOP SPACER TO BE DRILLED ON SITE | SP070 | 70 2 3/4" | 2 | |
| 10 | RAIL BRACKET 4" | RB4 | 90 3 35/64" | 4 | |
| 11 | Pan head screw | F54232 | m4x30 mm | 2 | |
| 12 | Pan head screw | F54219 | m4x19 mm | 4 | |
| 13 | SPACER | SP015 | 15 5/8" | 26 | |

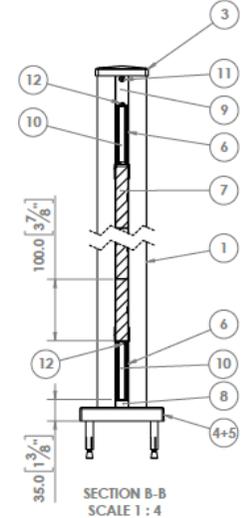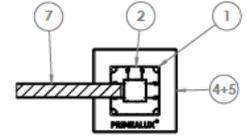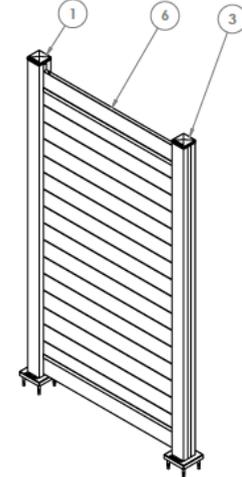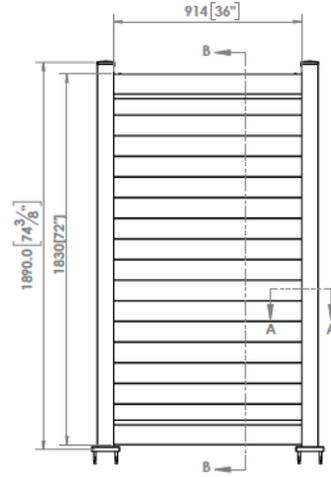

TITLE : W 3' x H 6' PRIVACY SCREEN
(WITH KITS FOR PRIVACY PLUS AND SEMI PRIVACY SYSTEM)

email: Info@primealux.com
website: www.primealux.com

NOTES :




- DIMENSIONS IN BRACKETS [] ARE IN INCHES.
- TOLERANCES: LINEAR: +-1 mm or [1/16"], ANGULAR: +-1 Deg.
- CONSULT LOCAL CONDITIONS, CODES FOR FOUNDATION.
- INSTALLATION TO BE COMPLETED PER MANUFACTURER'S SPECIFICATION.
- THIS DRAWING IS PROVIDED FOR PLANNING PURPOSES ONLY.
- SIZES ARE APPROXIMATED AND COULD VARY DEPENDING ON THE SYSTEM OF CHOICE, PLEASE REFER TO THE INSTALLATION MANUAL FOR MORE DETAILED DIMENSIONS.
- OVERALL WIDTH IS MEASURED FROM POST CENTER TO POST CENTER.

PrimeAlux Aluminum Fence BOM Privacy Screens 4 x 6


| W 4' x H 4' PRIVACY SCREEN | | | | | |
|----------------------------|----------------------------------|--------|------------------|-----|--------|
| ITEM NO. | DESCRIPTION | CODE | SIZE (mm/inches) | QTY | FIGURE |
| 1 | POST | P8006 | 1890 74 3/8" | 2 | |
| 2 | 6' POST COVER | PC06 | 1890 74 3/8" | 4 | |
| 3 | POST CAP | CP80 | — | 2 | |
| 4 | BASE PLATE ASM | BPC | — | 2 | |
| 5 | BASE PLATE CAP | BC80 | — | 2 | |
| 6 | RAIL (TOP/BOTTOM) | PSR04 | 1219 48" | 2 | |
| 7 | ALU SLAT 4' HORIZONTAL | S10049 | 1254 49 3/8" | 16 | |
| 8 | BOTTOM SPACER | SP025 | 25 1" | 2 | |
| 9 | TOP SPACER TO BE DRILLED ON SITE | SP040 | 60 2 3/8" | 2 | |
| 10 | RAIL BRACKET 4" | RB4 | 90 3 35/64" | 4 | |
| 11 | Pan head screw | F34232 | m4.2x32 mm | 2 | |
| 12 | Pan head screw | F34219 | m4.2x19 mm | 4 | |

| W 4' x H 4' PRIVACY PLUS SCREEN | | | | | |
|---------------------------------|----------------------------------|--------|------------------|-----|--------|
| ITEM NO. | DESCRIPTION | CODE | SIZE (mm/inches) | QTY | FIGURE |
| 1 | POST | P8006 | 1890 74 3/8" | 2 | |
| 2 | 6' POST COVER | PC06 | 1890 74 3/8" | 4 | |
| 3 | POST CAP | CP80 | — | 2 | |
| 4 | BASE PLATE ASM | BPC | — | 2 | |
| 5 | BASE PLATE CAP | BC80 | — | 2 | |
| 6 | RAIL (TOP/BOTTOM) | PSR04 | 1219 48" | 2 | |
| 7 | ALU SLAT 4' HORIZONTAL | S10049 | 1254 49 3/8" | 16 | |
| 8 | BOTTOM SPACER | SP025 | 25 1" | 2 | |
| 9 | TOP SPACER TO BE DRILLED ON SITE | SP045 | 45 1 3/4" | 2 | |
| 10 | RAIL BRACKET 4" | RB4 | 90 3 35/64" | 4 | |
| 11 | Pan head screw | F34232 | m4.2x32 mm | 2 | |
| 12 | Pan head screw | F34219 | m4.2x19 mm | 4 | |
| 13 | H RAIL | HR04 | 1139 44 7/8" | 15 | |

| W 4' x H 4' SEMI PRIVACY SCREEN | | | | | |
|---------------------------------|----------------------------------|--------|------------------|-----|--------|
| ITEM NO. | DESCRIPTION | CODE | SIZE (mm/inches) | QTY | FIGURE |
| 1 | POST | P8006 | 1890 74 3/8" | 2 | |
| 2 | 6' POST COVER | PC06 | 1890 74 3/8" | 4 | |
| 3 | POST CAP | CP80 | — | 2 | |
| 4 | BASE PLATE ASM | BPC | — | 2 | |
| 5 | BASE PLATE CAP | BC80 | — | 2 | |
| 6 | RAIL (TOP/BOTTOM) | PSR04 | 1219 48" | 2 | |
| 7 | ALU SLAT 4' HORIZONTAL | S10049 | 1254 49 3/8" | 14 | |
| 8 | BOTTOM SPACER | SP025 | 25 1" | 2 | |
| 9 | TOP SPACER TO BE DRILLED ON SITE | SP070 | 70 2 3/4" | 2 | |
| 10 | RAIL BRACKET 4" | RB4 | 90 3 35/64" | 4 | |
| 11 | Pan head screw | F34232 | m4.2x32 mm | 2 | |
| 12 | Pan head screw | F34219 | m4.2x19 mm | 4 | |
| 13 | SPACER | SP015 | 15 5/8" | 26 | |

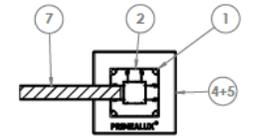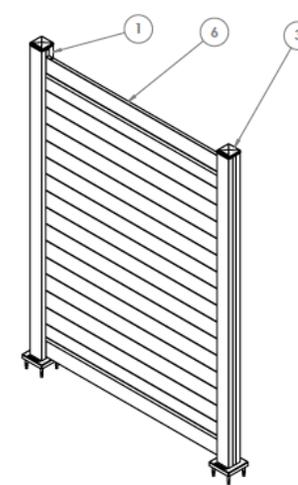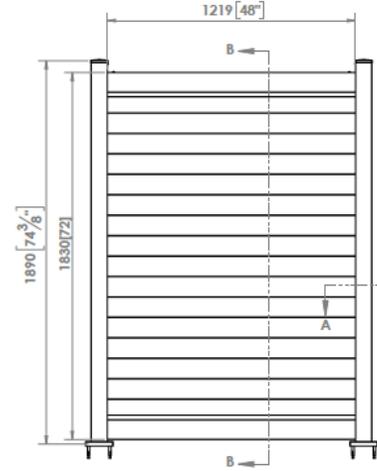

SECTION A-A
SCALE 1 : 4

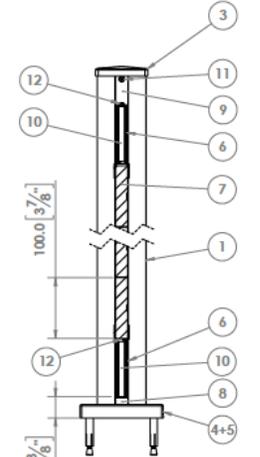

SECTION B-B
SCALE 1 : 4



TITLE : W 4' x H 6' PRIVACY SCREEN
(WITH KITS FOR PRIVACY PLUS AND SEMI PRIVACY SYSTEM)

email: Info@primealux.com
website: www.primealux.com


NOTES :

- DIMENSIONS IN BRACKETS [] ARE IN INCHES.
- TOLERANCES: LINEAR: +1 mm or [1/16"], ANGULAR: +1 Deg.
- CONSULT LOCAL CONDITIONS, CODES FOR FOUNDATION.
- INSTALLATION TO BE COMPLETED PER MANUFACTURER'S SPECIFICATION.
- THIS DRAWING IS PROVIDED FOR PLANNING PURPOSES ONLY.
- SIZES ARE APPROXIMATED AND COULD VARY DEPENDING ON THE SYSTEM OF CHOICE, PLEASE REFER TO THE INSTALLATION MANUAL FOR MORE DETAILED DIMENSIONS.
- OVERALL WIDTH IS MEASURED FROM POST CENTER TO POST CENTER.

PrimeAlux Aluminum Fence BOM Privacy Screens

Planters

| W 3' x H 6' PRIVACY PLUS SCREEN WITH PLANTER | | | | | |
|--|--|--------|------------------|-----|--------|
| ITEM NO. | DESCRIPTION | CODE | SIZE (mm/INCHES) | QTY | FIGURE |
| 1 | POST | PB004 | 1890 74 3/8" | 2 | |
| 2 | POST | PB0015 | 452 17 3/4" | 2 | |
| 3 | POST CAP | CF80 | — | 4 | |
| 4 | 4' POST COVER | PC04 | 1890 74 3/8" | 2 | |
| 5 | 1.5' Post Cover | PC015 | 452 17 3/4" | 2 | |
| 6 | 4.8' Post Cover | PC048 | 1473 58" | 2 | |
| 7 | Rail Bracket 4" | RB4 | 90 3 5/8" | 16 | |
| 8 | 3" RAIL | PSR03 | 914 36" | 4 | |
| 9 | 1" Rail | PSR01 | 255 10" | 4 | |
| 10 | 3" Slat | S10037 | 949 37 3/8" | 16 | |
| 11 | 1" Slat | S10011 | 290 11 3/8" | 4 | |
| 12 | ASM PLANTER BASE | PB31 | — | 1 | |
| 13 | Bottom Spacer | SP20 | 20 13/16" | 8 | |
| 14 | Screen Top Spacer to be Drill on site | SP50 | 60 2 3/8" | 2 | |
| 15 | Planter Top Spacer to be Drill on Site | SP35 | 35 1 3/8" | 4 | |
| 16 | Angle Bracket | AB020 | 20 13/16" | 16 | |
| 17 | Pin Head Screw | F54232 | m4.2x32 (mm) | 8 | |
| 18 | Pin Head Screw | F54219 | m4.2x19 (mm) | 76 | |
| 19 | BOTTOM POST CAP | PC880 | — | 4 | |

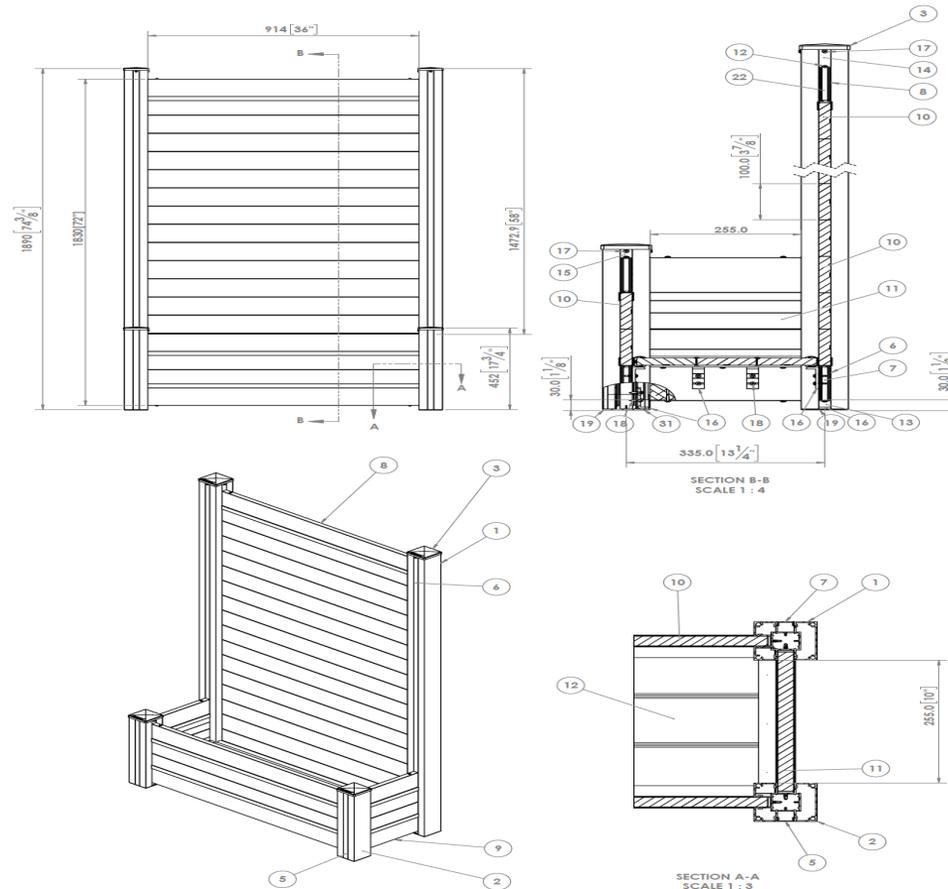

TITLE : W 3' x H 6' PRIVACY SCREEN WITH W 3' x H 1.5' x D 1" PLANTER

email: info@primealux.com
website: www.primealux.com

NOTES :

- DIMENSIONS IN BRACKETS [] ARE IN INCHES.
- TOLERANCES: LINEAR: +1 mm or (1/16"), ANGULAR: +1 Deg.
- CONSULT LOCAL CONDITIONS, CODES FOR FOUNDATION.
- INSTALLATION TO BE COMPLETED PER MANUFACTURER'S SPECIFICATION.
- THIS DRAWING IS PROVIDED FOR PLANNING PURPOSES ONLY.
- SIZES ARE APPROXIMATED AND COULD VARY DEPENDING ON THE SYSTEM OF CHOICE. PLEASE REFER TO THE INSTALLATION MANUAL FOR MORE DETAILED DIMENSIONS.
- OVERALL WIDTH & DEPTH IS MEASURED FROM POST CENTER TO POST CENTER.